




TYPICAL ROADWAY SECTION AT CUL-DE-SAC

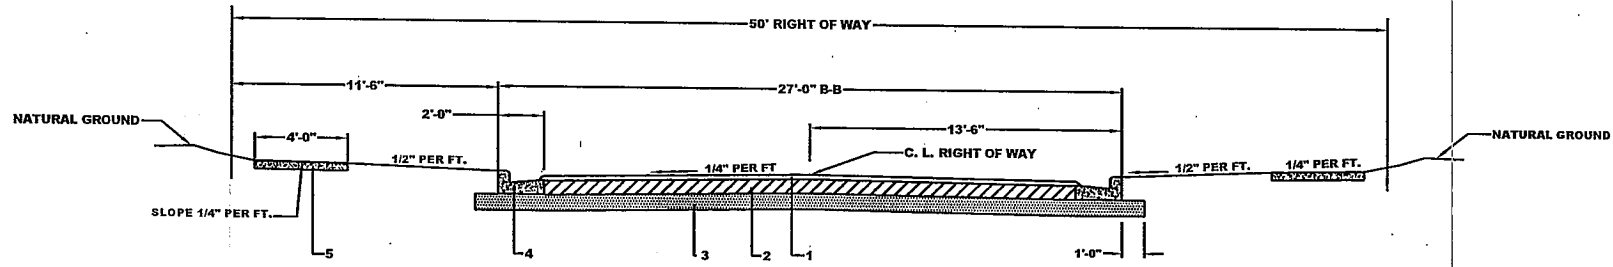

TYPICAL ROADWAY SECTION

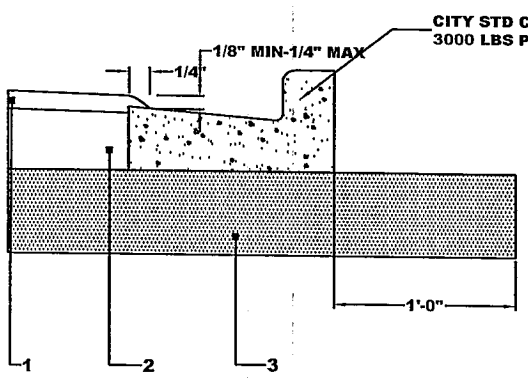

ASPHALT OVERLAPPING DETAIL

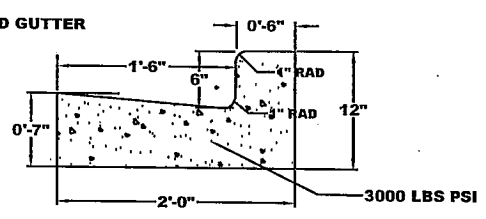

COMBINATION CURB AND GUTTER DETAIL CITY STANDARD

**ROADWAY DESCRIPTION**

NOTE: REFERENCE ALDOT STANDARD SPECIFICATIONS FOR HIGHWAY CONSTRUCTION, 2001 EDITION EXCEPT AS NOTED.

1. SECTION 416-A (1992 EDITION) IMPROVED BITUMINOUS CONCRETE WEARING SURFACE LAYER, MIX 2, 1-1/2 INCH MINIMUM COMPACTED THICKNESS (165 LBS/SQ. YD. TYPICAL).
2. SECTION 825.03 6 INCH CRUSHED AGGREGATE BASE COURSE, TYPE B.
3. SECTION 230 MODIFIED OR IMPROVED ROADBED PROCESSING 8 INCH COMPACTED THICKNESS, TESTING AND DENSITY REQUIREMENTS AS PER GEOTECHNICAL ENGINEER RECOMMENDATION.
4. COMBINATION CURB AND GUTTER, CITY STANDARD.
5. 4 FOOT SIDEWALK CITY STANDARD, 4 INCH THICK, (5 INCH THICK THROUGH DRIVEWAYS) 3000 PSI.

C:\DETAILS\TYPICALROADWAY.DWG