



R

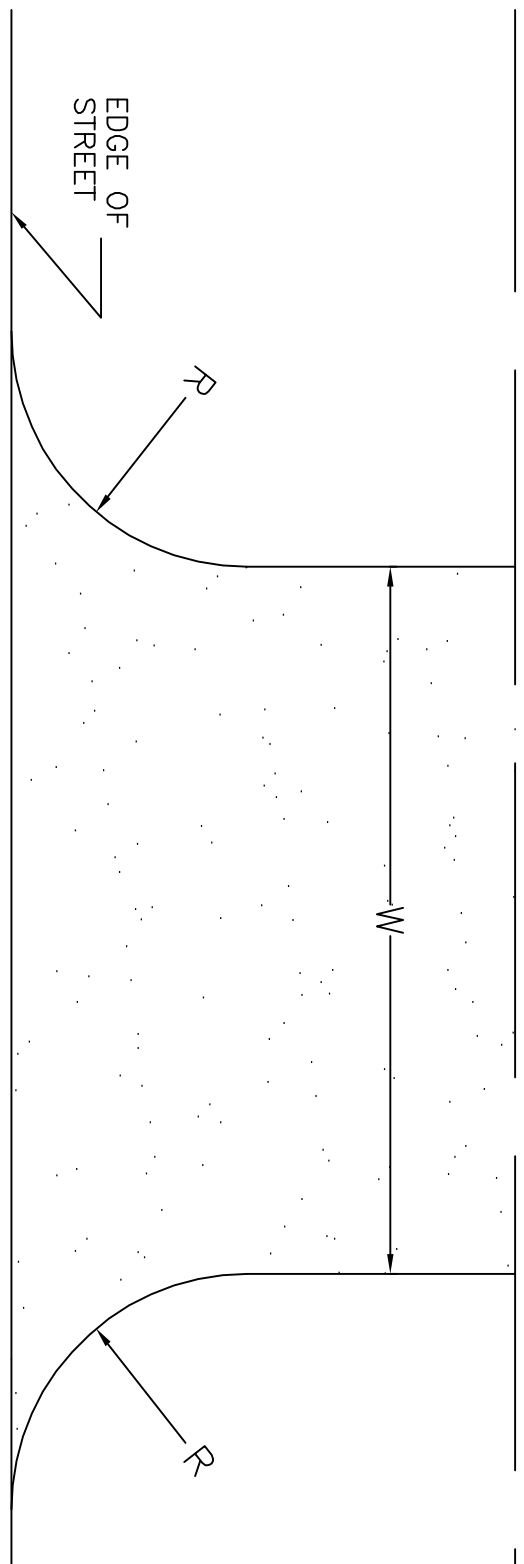

**ASPHALT DRIVEWAY PLAN VIEW**  
NOT TO SCALE

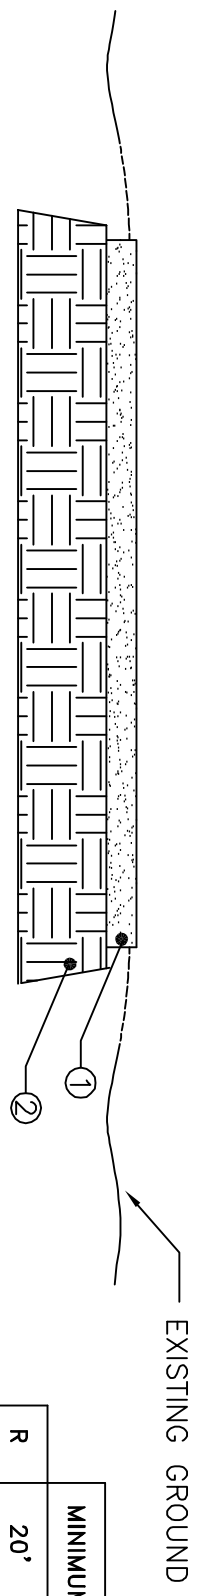

- ① BITUMINOUS CONCRETE WEARING SURFACE LAYER  
APPROX. 165 LBS PER SQUARE YARD. 416-A (1992 EDITION)
  - ② BORROW EXCAVATION CLASS A-2  
OR BETTER 210-D
- REFERENCE ALDOT STANDARD SPECIFICATIONS FOR HIGHWAY CONSTRUCTION, 2001 EDITION EXCEPT AS NOTED

MINIMUM*	TYPE
R 20'	COMMERCIAL
R 4'	RESIDENTIAL
W 24'	COMMERCIAL
W 12'	RESIDENTIAL

\* IF SITE CONDITIONS PROHIBIT THE USE OF THESE STANDARDS, AN ALTERNATIVE MAY BE SUBMITTED FOR APPROVAL TO THE ENGINEERING DEPT.

**CROSS SECTION OF  
ASPHALT DRIVEWAY**

NOT TO SCALE



**CITY OF MOBILE, ALABAMA  
ENGINEERING DEPARTMENT**  
ASPHALT DRIVEWAY DETAIL  
FOR ASPHALT ROADWAY W/O  
CURB & GUTTER & SIDEWALK