

**BOARD OF ZONING ADJUSTMENT
STAFF REPORT****Date: April 1, 2019****CASE NUMBER**

6207

APPLICANT NAME

Government Street Holdings, LLC c/o Melanie Bunting

LOCATION911 Government Street
(South side of Government Street, 150'± East of Marine Street).**ANALYSIS**

This is a request for a six-month extension of a previously approved Tree Planting , Landscaping Area, and Access and Maneuvering Variances to allow no tree plantings, reduced landscape area, and substandard access and maneuvering for a proposed mixed-use occupancy in an R-B, Residence-Business District. The approval was subject to the following:

1. *Revision of the site plan to illustrate 90-degree parking stalls;*
2. *Revision of the site plan to illustrate one (1) van-accessible space in compliance with IBC and ADA standards, if required;*
3. *Revision of the site plan to illustrate curbing or wheel stops where traffic could potentially extend onto adjacent property;*
4. *Placement of a note on the site plan stating curbside trash pickup will be utilized;*
5. *Provision of a revised site plan to Planning and Zoning staff prior to the issuance of any permits;*
6. *Acquisition of all necessary permits for construction or land disturbing activities; and,*
7. *Compliance with all other applicable Codes and Ordinances.*


This is the first extension request since the variance was originally approved at the Board of Zoning Adjustment's September 10, 2018 meeting. The applicant states that the justification for the extension is "delayed architect plans".

There have been no changes in the surrounding area that would affect the variance as previously approved, nor have there been any changes to the regulations which would affect the previous approval.


RECOMMENDATION:

Based on the preceding, staff recommends approval of a six-month extension to allow for the issuance of permits; however the applicant should be aware that future extensions are unlikely.


LOCATOR MAP

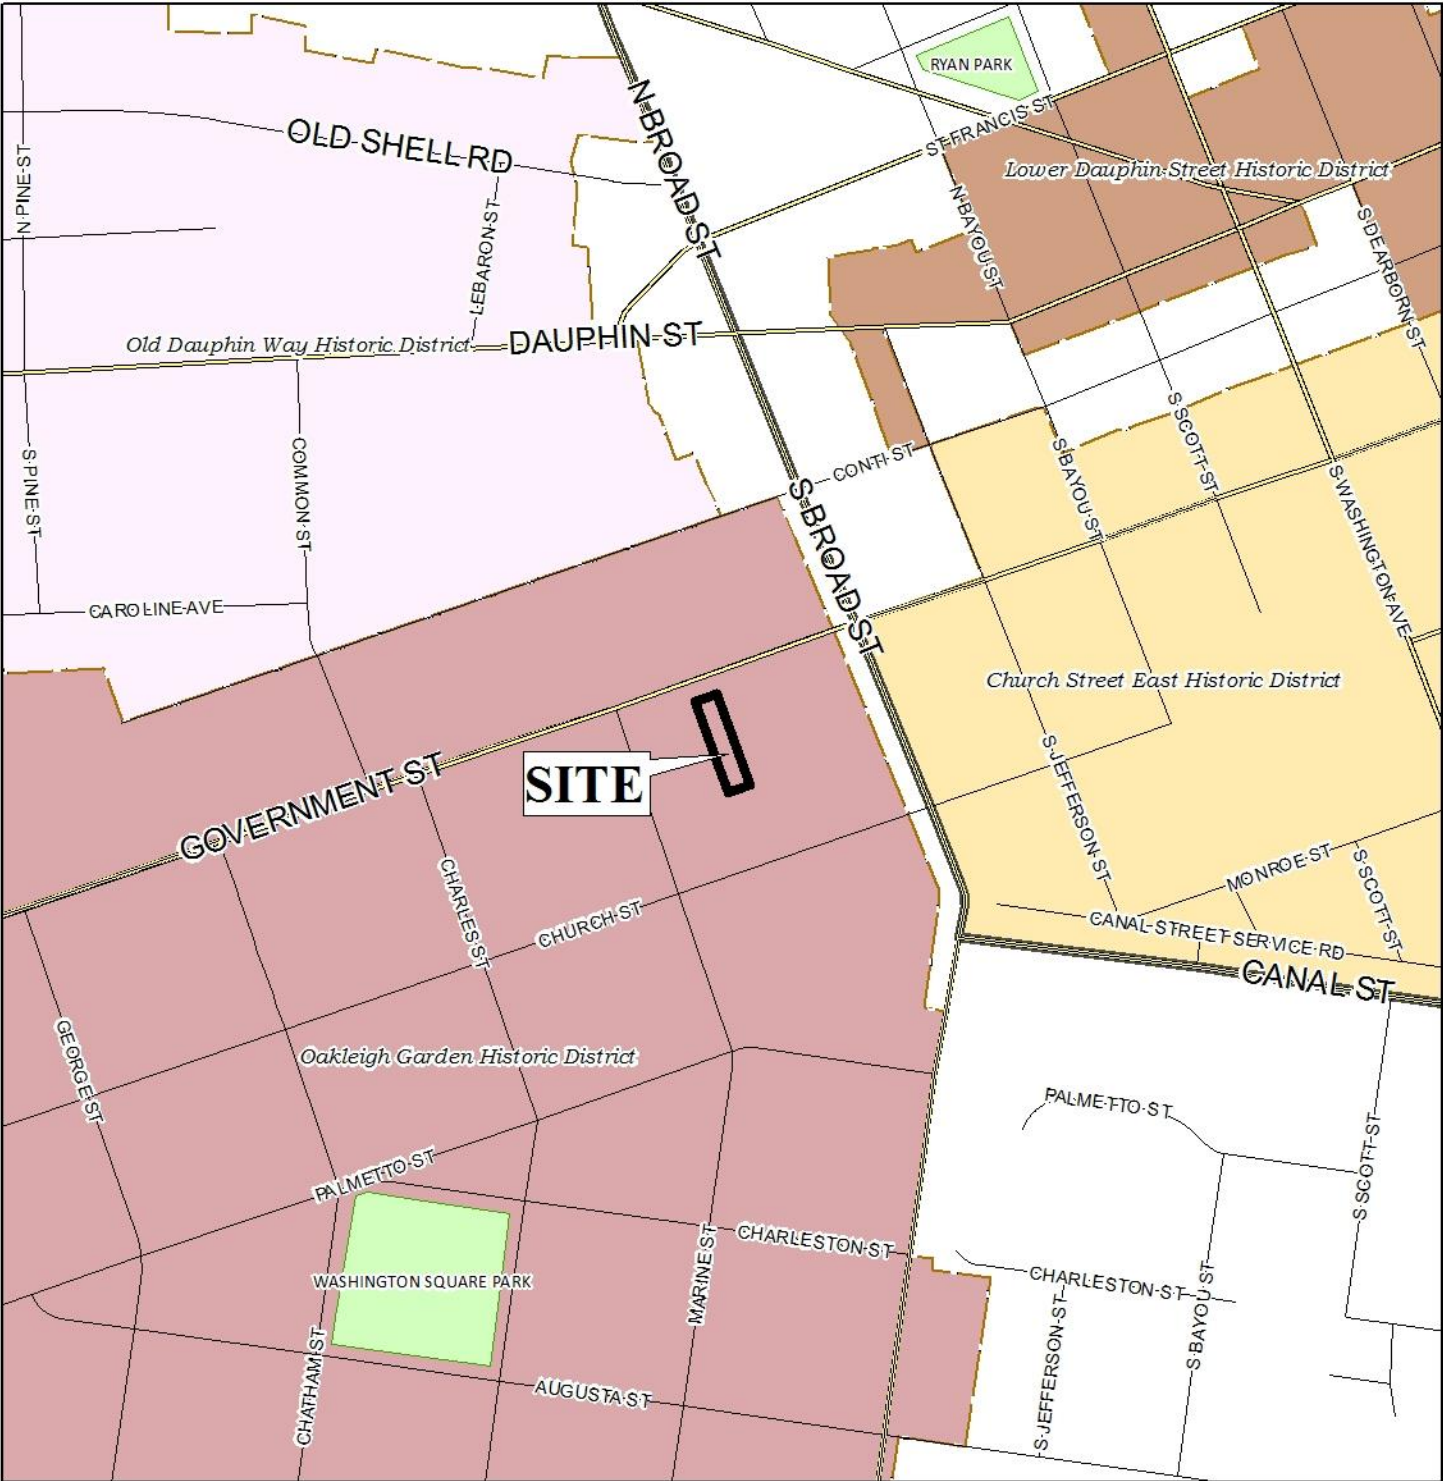


APPLICATION NUMBER 6207 DATE April 1, 2019
 APPLICANT Government Street Holdings, LLC c/o Melanie Bunting
 REQUEST Tree Planting, Landscape Area, and Access and Maneuvering Variances

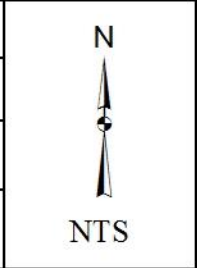


LOCATOR ZONING MAP

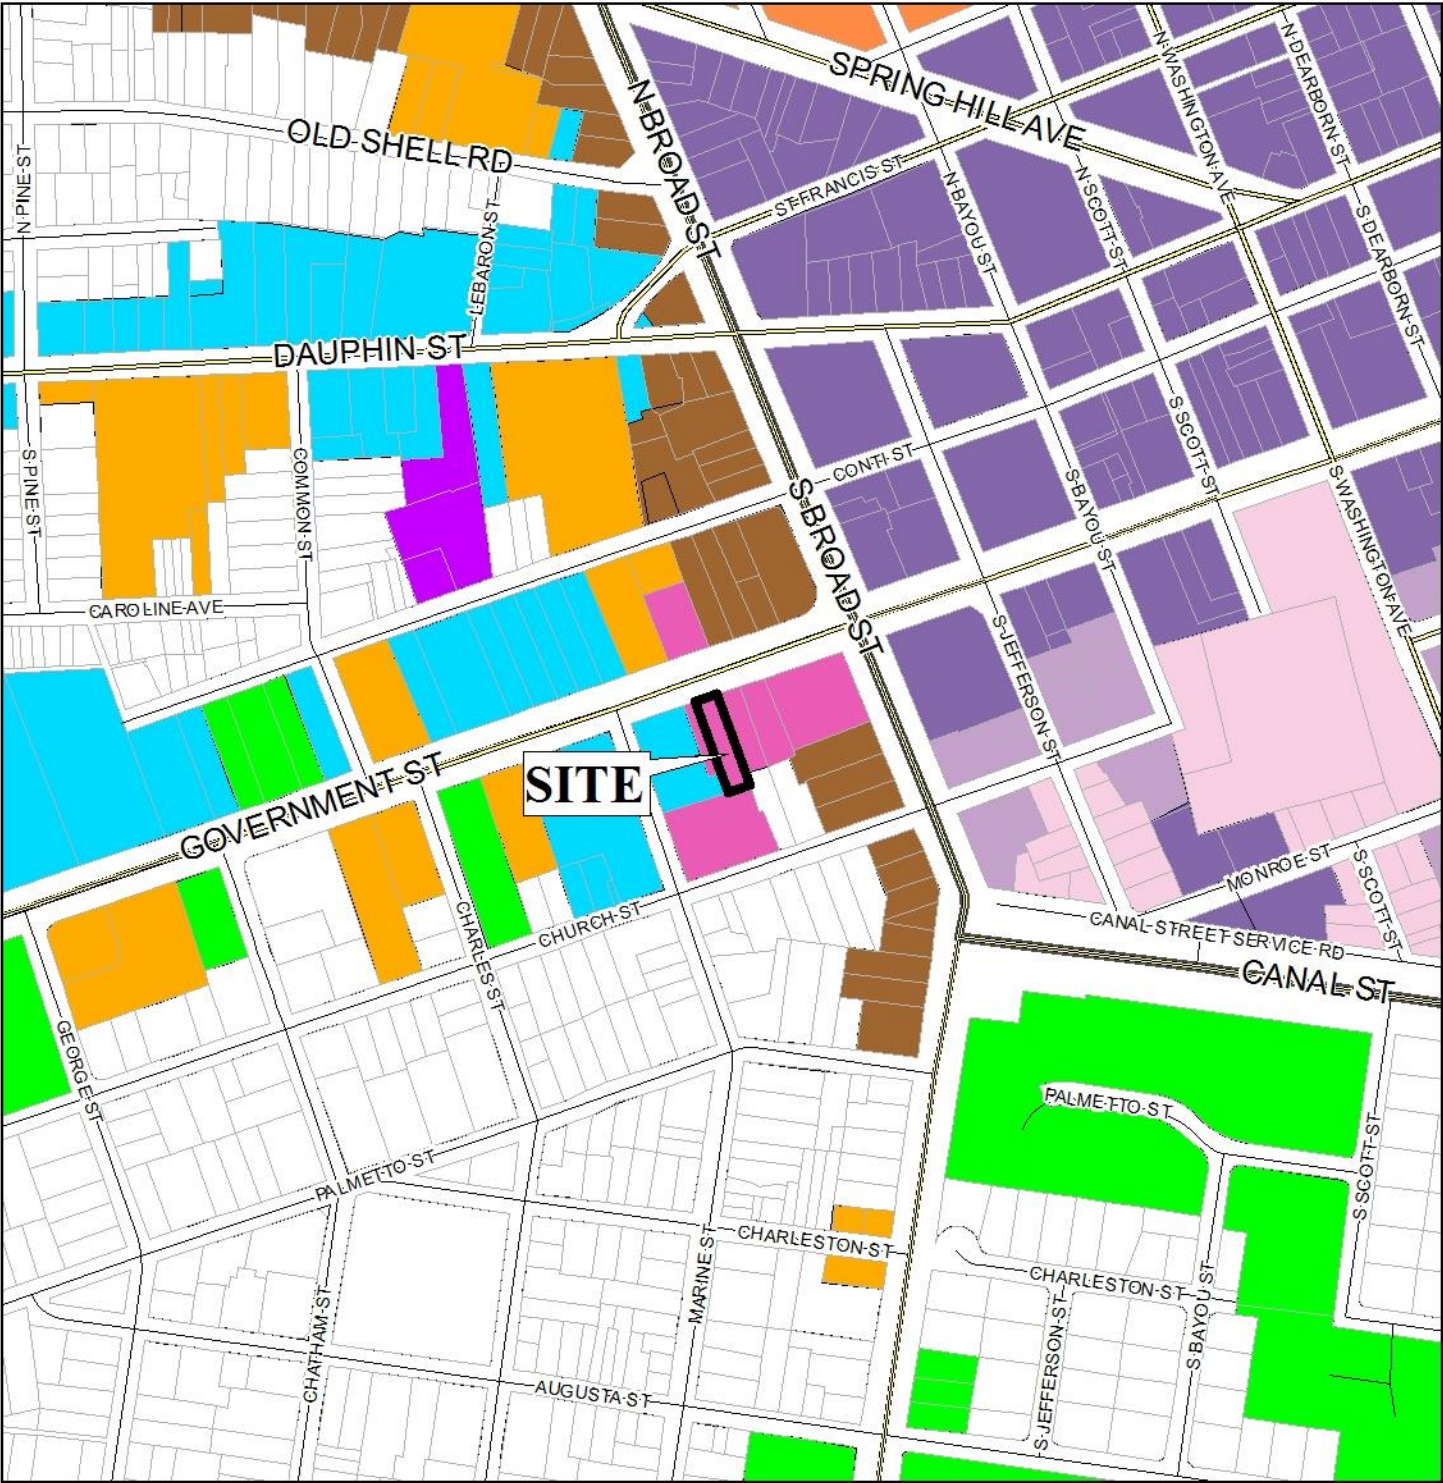

APPLICATION NUMBER 6207 DATE April 1, 2019
 APPLICANT Government Street Holdings, LLC c/o Melanie Bunting
 REQUEST Tree Planting, Landscape Area, and Access and Maneuvering Variances

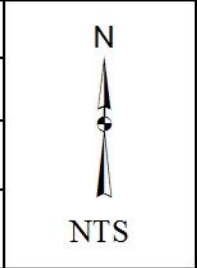

FLUM LOCATOR MAP

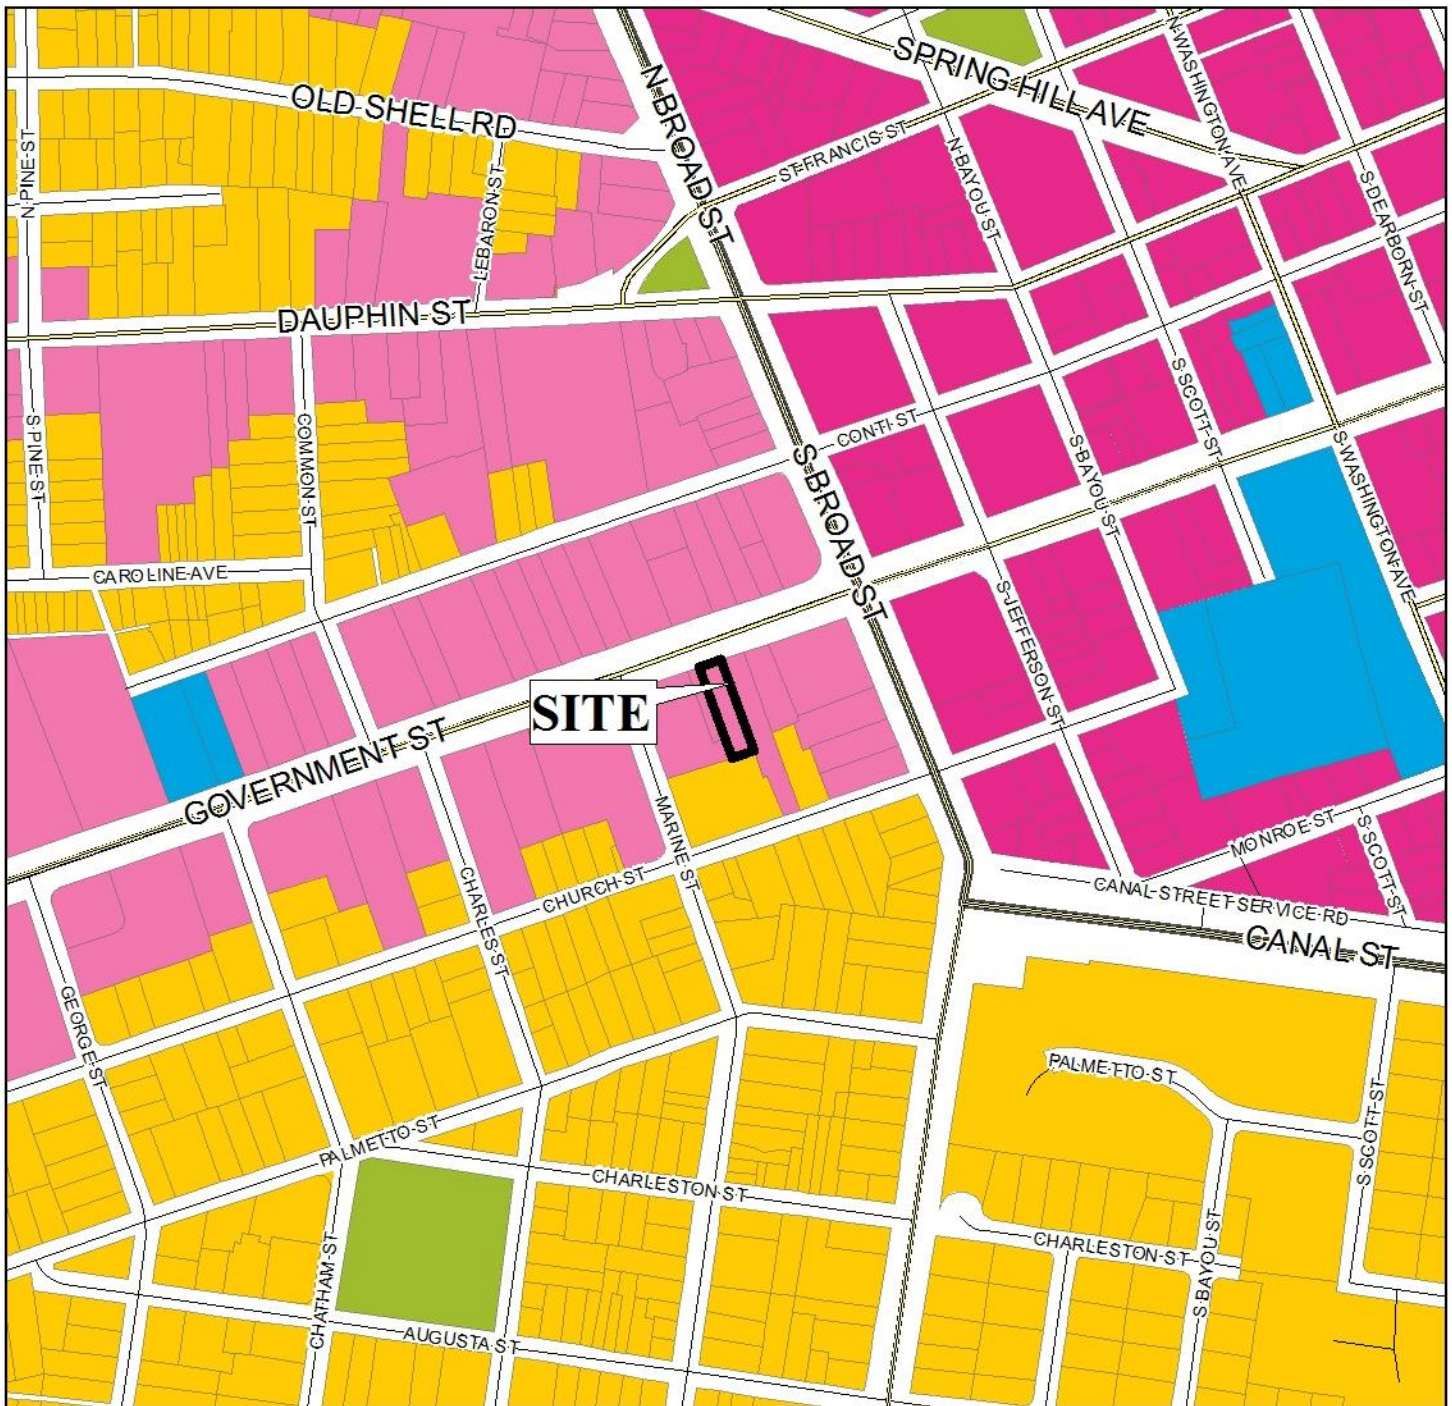


APPLICATION NUMBER 6207 DATE April 1, 2019
 APPLICANT Government Street Holdings, LLC c/o Melanie Bunting
 REQUEST Tree Planting, Landscape Area, and Access and Maneuvering Variances

Low Density Residential	Neighborhood Center - Traditional	Downtown Waterfront	Parks & Open Space
Mixed Density Residential	Neighborhood Center - Suburban	Light Industry	Water Dependent
Downtown	Traditional Corridor	Heavy Industry	
District Center	Mixed Commercial Corridor	Institutional	



ENVIRONMENTAL LOCATOR MAP

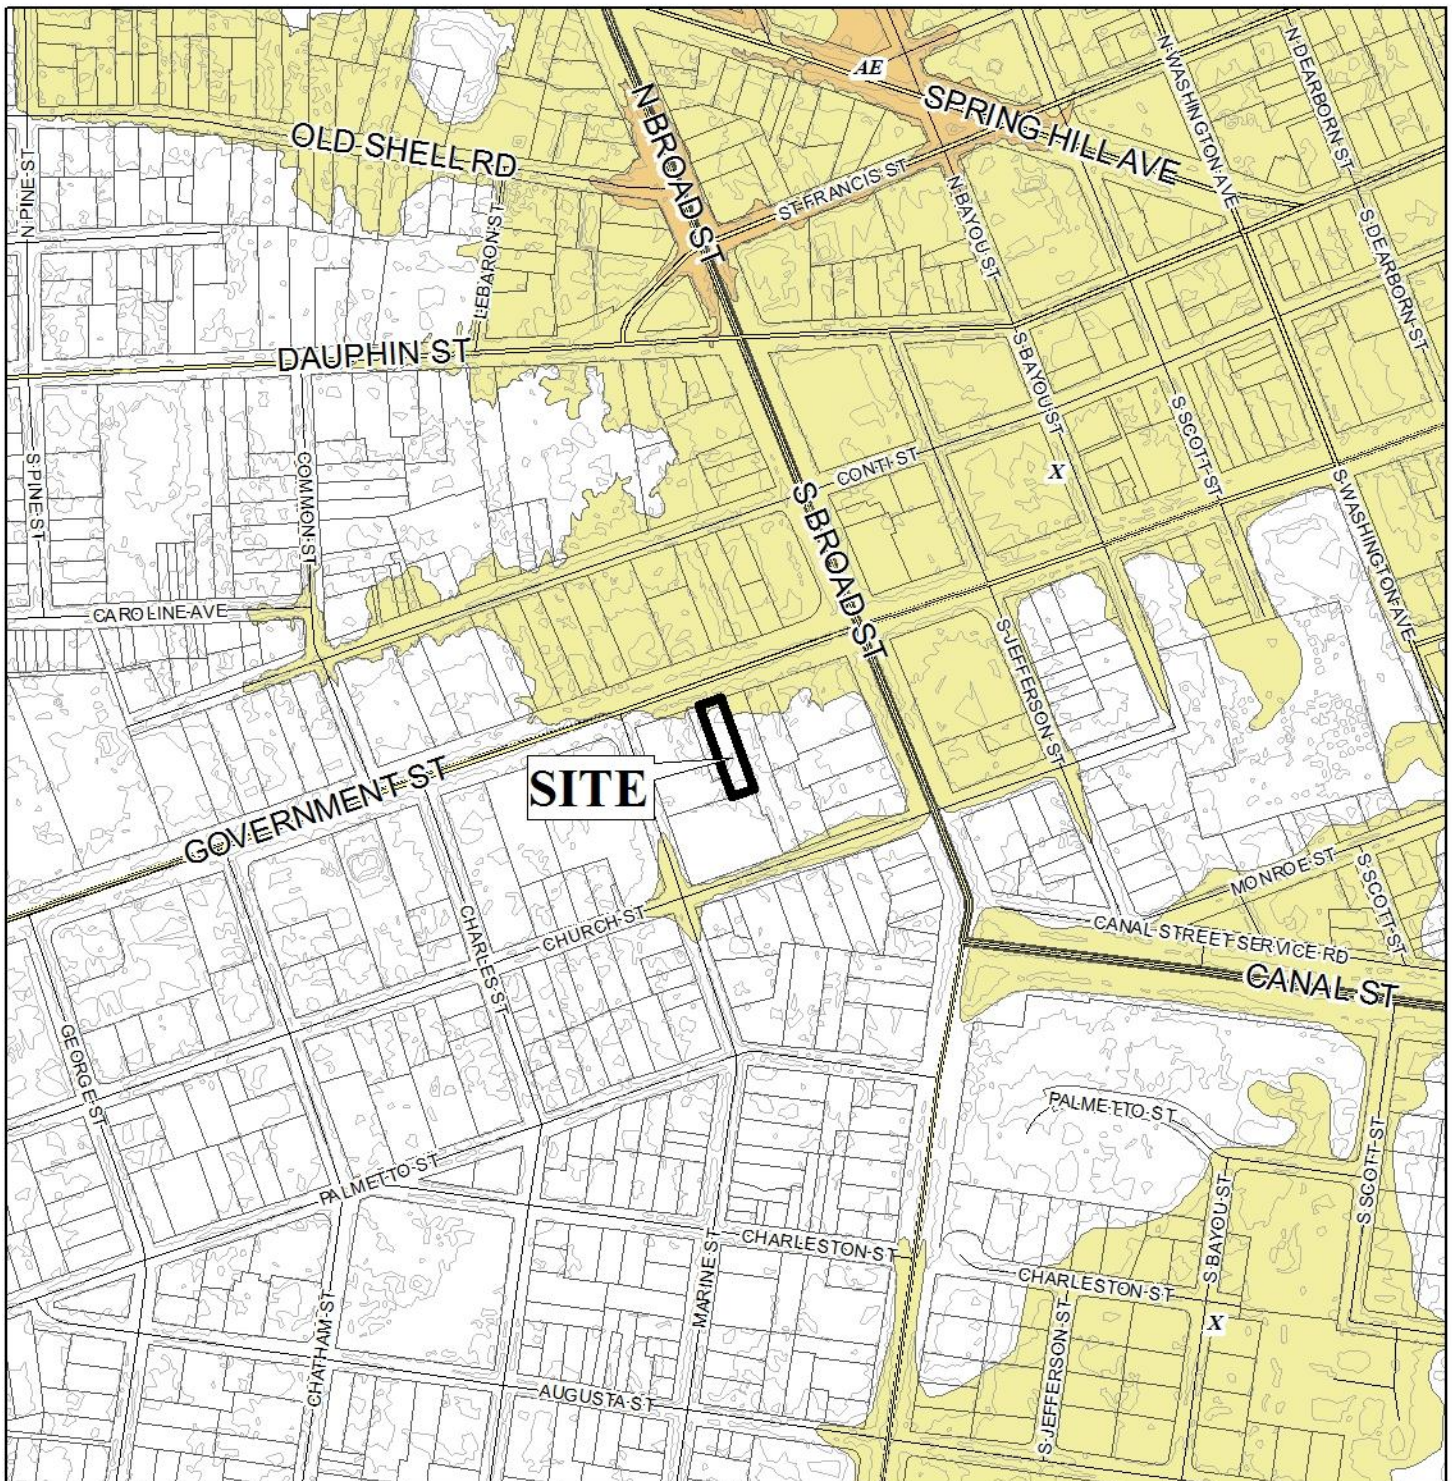

APPLICATION NUMBER 6207 DATE April 1, 2019
APPLICANT Government Street Holdings, LLC c/o Melanie Bunting
REQUEST Tree Planting, Landscape Area, and Access and Maneuvering Variances



BOARD OF ADJUSTMENT VICINITY MAP - EXISTING ZONING



The site is surrounded by miscellaneous residential and commercial units.

APPLICATION NUMBER 6207 DATE April 1, 2019
 APPLICANT Government Street Holdings, LLC c/o Melanie Bunting
 REQUEST Tree Planting, Landscape Area, and Access and Maneuvering Variances

 R-A	 R-3	 T-B	 B-2	 B-5	 MUN	 SD-WH	 T5.1
 R-1	 R-B	 B-1	 B-3	 I-1	 OPEN	 T3	 T5.2
 R-2	 H-B	 LB-2	 B-4	 I-2	 SD	 T4	 T6



BOARD OF ADJUSTMENT VICINITY MAP - EXISTING AERIAL




The site is surrounded by miscellaneous residential and commercial units.

APPLICATION NUMBER 6207 DATE April 1, 2019
APPLICANT Government Street Holdings, LLC c/o Melanie Bunting
REQUEST Tree Planting, Landscape Area, and Access and Maneuvering Variances



SITE PLAN

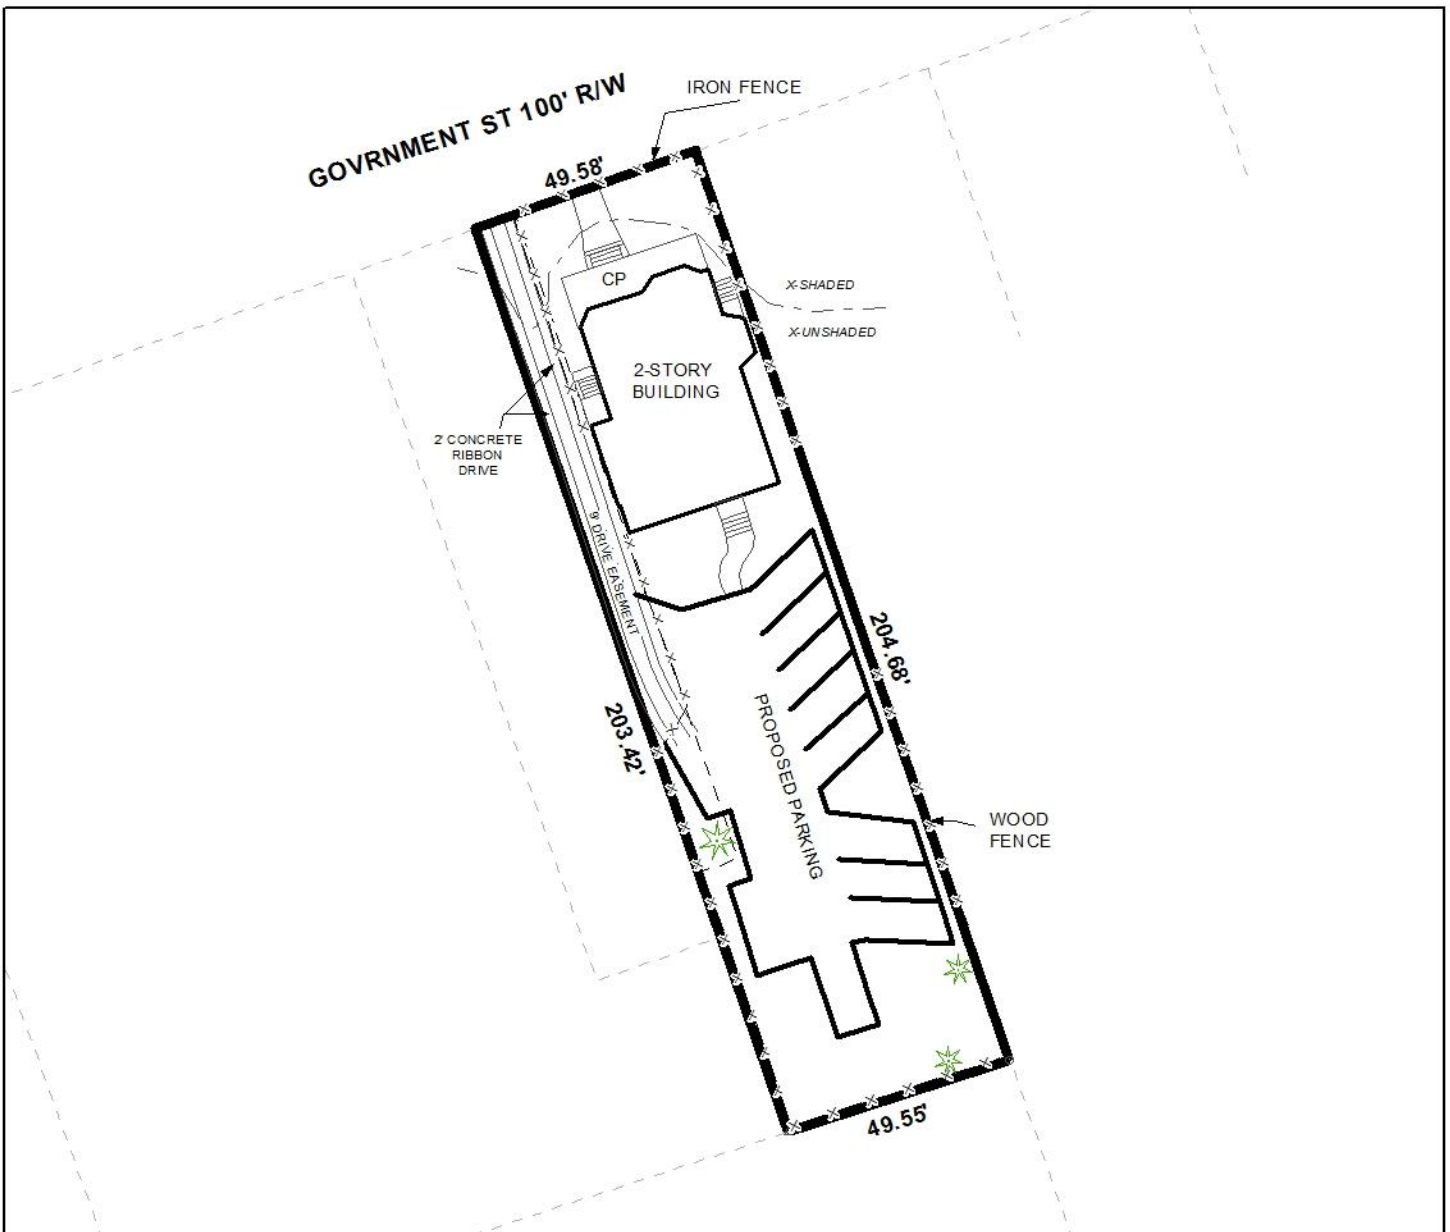

The site plan illustrates the existing building, drive, easement, and proposed parking.

APPLICATION NUMBER 6207 DATE April 1, 2019
APPLICANT Government Street Holdings, LLC c/o Melanie Bunting
REQUEST Tree Planting, Landscape Area, and Access and Maneuvering Variances

