

**SUBDIVISION &
PLANNED UNIT DEVELOPMENT STAFF REPORT
2021****Date: June 3,****DEVELOPMENT NAME**Providence Park POB West Subdivision, North Addition,
Resubdivision of Lot 3A**SUBDIVISION NAME**Providence Park POB West Subdivision, North Addition,
Resubdivision of Lot 3A**LOCATION**West side of Providence Park Drive East, 800'± South of
Airport Boulevard**CITY COUNCIL
DISTRICT**

District 6

AREA OF PROPERTY

7 Lots / 8.2± Acres

CONTEMPLATED USESubdivision approval to create seven legal lots of record
from a single legal lot of record; and Planned Unit
Development approval to amend a previously approved
Planned Unit Development Master Plan to allow shared
access and parking between multiple building sites.**TIME SCHEDULE
FOR DEVELOPMENT**

Not provided

**ENGINEERING
COMMENTS****Subdivision: FINAL PLAT COMMENTS** (should be addressed prior to submitting the FINAL
PLAT for review and/or signature by the City Engineer):

- A. Provide all of the required information on the SUBDIVISION PLAT (i.e. signature blocks, signatures, certification statements, written legal description, required notes, legend, scale, bearings and distances) that is required by the current Alabama State Board of Licensure for Professional Engineers and Land Surveyors.
- B. Add street names to the vicinity map.
- C. The two (2) areas listed as "Future Street" need to be renamed as COMMON AREA FOR FUTURE STREET, PRIVATE STREETS, or given a Proposed Public Street Name. Addresses for each LOT will not be able to be assigned until Street names are established.
- D. Provide the Surveyor's and Owner's (notarized) signatures.
- E. Add a note to the SUBDIVISION PLAT stating that as shown on the 1984 aerial photo (FLIGHT 18 - #76) LOTS 4 and 6-11 will receive historical credit of existing (1984)

impervious area towards stormwater detention requirement per Mobile City Code, Chapter 17, Storm Water Management and Flood Control) as follows: LOT 4 – NONE, LOT 6 – NONE, LOT 7 – NONE, LOT 8 – NONE, LOT 9 – NONE, LOT 10 – NONE, LOT 11 – NONE.

- F. Add a note that a Land Disturbance permit will be required for any land disturbing activity in accordance with Mobile City Code, Chapter 17, Storm Water Management and Flood Control); the City of Mobile, Alabama Flood Plain Management Plan (1984); and, the Rules For Erosion and Sedimentation Control and Storm Water Runoff Control.
- G. Add a note that the approval of all applicable federal, state, and local agencies (including all storm water runoff, wetland and floodplain requirements) will be required prior to the issuance of a Land Disturbance permit.
- H. Add a note that sidewalk is required to be constructed, and/or repaired, along the frontage of each lot, or parcel, at time of new development or construction, unless a sidewalk waiver is approved.
- I. Add a note that all existing and proposed detention facilities, common areas, and wetlands shall be the responsibility of the Property Owner(s), and not the responsibility of the City of Mobile.
- J. Add a note that all easements shall remain in effect until vacated through the proper Vacation process.
- K. Email a pdf copy of the FINAL SUBDIVISION PLAT and LETTER OF DECISION to the Permitting Engineering Dept. for review at land.disturbance@cityofmobile.org prior to obtaining any signatures. No signatures are required on the drawing.
- L. After addressing all of the FINAL SUBDIVISION PLAT review comments provide the ORIGINAL (with all signatures except for the Planning Commission, Traffic Engineering, and City Engineer), one (1) copy, and a transmittal letter to the Engineering Permitting Department. They can be dropped off at 205 Government St. or mailed to PO Box 1827, Mobile, AL, 36633.

Planned Unit Development:

- 1. Due to the proposed subdivision, each LOT will need to be assigned a separate 911 address. Please contact the Engineering Department (Anthony Morris 208-6216, or Steve Smith 208-7135) to discuss the options.
- 2. ADD THE FOLLOWING NOTES TO THE PUD SITE PLAN:
 - a. Any work performed in the existing ROW (right-of-way) such as driveways, sidewalks, utility connections, grading, drainage, irrigation, or landscaping will require a ROW permit from the City of Mobile Engineering Permitting Department (208-6070) and must comply with the City of Mobile Right-of-Way Construction and Administration Ordinance (Mobile City Code, Chapter 57, Article VIII).
 - b. A Land Disturbance Permit application shall be submitted for any proposed land disturbing activity with the property. A complete set of construction plans including, but not limited to, drainage, utilities, grading, storm water detention systems and paving will need to be included with the Land Disturbance permit. This Permit must be submitted, approved, and issued prior to beginning any of the construction work.

- c. Any and all proposed land disturbing activity within the property will need to be submitted for review and be in conformance with Mobile City Code, Chapter 17, Storm Water Management and Flood Control; the City of Mobile, Alabama Flood Plain Management Plan (1984); and, the Rules For Erosion and Sedimentation Control and Storm Water Runoff Control.
- d. Any existing or proposed detention facility shall be maintained as it was constructed and approved. The Land Disturbance Permit application for any proposed construction includes a requirement of a Maintenance and Inspection Plan (signed and notarized by the Owner) for the detention facility. This Plan shall run with the land and be recorded in the County Probate Office prior to the Engineering Department issuing their approval for a Final Certificate of Occupancy.
- e. The approval of all applicable federal, state, and local agencies (including all storm water runoff, wetland and floodplain requirements) will be required prior to the issuance of a Land Disturbance permit. The Owner/Developer is responsible for acquiring all of the necessary permits and approvals.
- f. The proposed development must comply with all Engineering Department design requirements and Policy Letters.

TRAFFIC ENGINEERING

COMMENTS

Street access for the proposed lots, in terms of number, size, location, and design, are to be approved by Traffic Engineering and conform to AASHTO standards. Existing developed sites are limited to the driveways as illustrated on the approved PUD, with any changes in size, location, and design to be approved by Traffic Engineering and conform to AASHTO standards. Required on-site parking, including ADA handicap spaces, shall meet the minimum standards as defined in Section 64-6 of the City's Zoning Ordinance.

URBAN FORESTRY

COMMENTS

Property to be developed in compliance with state and local laws that pertain to tree preservation and protection on both city and private properties [Act 929 of the 1961 Regular Session of the Alabama Legislature (Acts 1961, p. 1487), as amended, and City Code Chapters 57 and 65]. Private removal of trees in the right-of-way will require approval of the Mobile Tree Commission. Removal of heritage trees from undeveloped residential sites, developed residential sites in historic districts, and all commercial sites will require a tree removal permit.

FIRE DEPARTMENT

COMMENTS

All projects within the City Limits of Mobile shall comply with the requirements of the City of Mobile Fire Code Ordinance (2012 International Fire Code). Fire apparatus access is required to be within 150' of all commercial and residential buildings. A fire hydrant is required to be within 400' of non-sprinkled commercial buildings and 600' of sprinkled commercial buildings.

REMARKS

The applicant is requesting Subdivision approval to create seven legal lots of record from a single legal lot of record; and Planned Unit Development

approval to amend a previously approved Planned Unit Development Master Plan to allow shared access and parking between multiple building sites.

The site has been given an Institutional (INS) land use designation, per the Future Land Use Plan and Map, adopted on May 18, 2017 by the Planning Commission. The Future Land Use Plan and Map complements and provides additional detail to the Development Framework Maps in the Map for Mobile, adopted by the Planning Commission at its November 5, 2015 meeting.

This designation includes land and buildings occupied by municipal and other governmental agencies for the exercise of their functions, to serve the public or provide a civic use or amenity. These include major libraries, airports, public schools and public safety facilities, but exclude parks and public open space which are identified under a separate land use classification (see below). Semi-public uses such as grammar and high schools, colleges and universities, hospitals, and other major institutions that serve the public and/or operate in a public function are included. Parks and public open space are not included but have their own land use classification.

Note: Small-scale properties (less than 2 acres) accommodating subsidiary public and semi-public facilities, such as branch libraries, substations, satellite clinics, etc., may not be specifically called out in the FLUM under this land use designation, but may instead be considered part of the array of integrated complementary uses typically found in a residential neighborhood or a mixed-use center or corridor. The specific location and design of these complementary uses is subject to zoning.

It should be noted that the Future Land Use Plan and Map components of the Map for Mobile Plan are meant to serve as a general guide, not a detailed lot and district plan. In many cases the designation on the new Future Land Use Map may match the existing use of land, but in others the designated land use may differ from what is on the ground today. As such, the Future Land Use Plan and Map allows the Planning Commission and City Council to consider individual cases based on additional information such as the classification request, the surrounding development, the timing of the request, and the appropriateness and compatibility of the proposed use and, where applicable, the zoning classification.

Subdivision review examines the site with regard to promoting orderly development, protecting general health, safety and welfare, and ensuring that development is correlated with adjacent developments and public utilities and services, and to ensure that the subdivision meets the minimum standards set forth in the Subdivision Regulations for lot size, road frontage, lot configuration, etc.

The proposed lot sizes are labeled in square feet and acres, and exceed the minimum size requirements of the Subdivision Regulations. If approved, this information should be retained on the Final Plat.

The site has frontages along two private streets to be developed in conjunction with the proposed lots. Both streets are proposed to have compliant 50' rights-of-ways, with a compliant cul-de-sac.

In regards to access management, a note stating Traffic Engineering comments should be placed on the Final Plat, if approved.

The preliminary plat indicates the 25' minimum building setback line for both future streets. If approved, this should be retained on the Final Plat as well.

There is a 10' landscape easement along the frontage of the proposed Lot 4. If approved, a note should be placed on the Final Plat, stating that no structures are to be placed in any easement, without the permission of the easement holder.

PUD review examines the site with regard to its location to ensure that it is generally compatible with neighboring uses; that adequate access is provided without generating excess traffic along minor residential streets in residential districts outside the PUD; and, that natural features of the site are taken into consideration. PUD review also examines the design of the development to provide for adequate circulation within the development; to ensure adequate access for emergency vehicles; and, to consider and provide for protection from adverse effects of adjacent properties as well as provide protection of adjacent properties from adverse effects from the PUD.

In pursuit of these purposes, the objectives to be met by a PUD are as follows: a) to encourage innovative and diversified design in building form and site development; b) flexibility, to permit greater flexibility in the location and arrangement of buildings and uses than is generally possible under district regulations; c) to encourage the most efficient and sustainable use of land, especially tracts in the inner part of the city that remain undeveloped or that are appropriate for re-development; d) to preserve and protect as urban amenities the natural features and characteristics of land; e) to encourage the provision of common open space through efficient site design; and, f) to encourage optimum use of available public utilities, streets and community facilities.

It is very important to note that the PUD review is site plan specific; therefore *any* future changes to the overall site plan must be submitted for PUD review. Furthermore, PUD approvals expire after one year if no permits are obtained.

The site has been through the PUD review process multiple times since 2006. The most recent approval by the Planning Commission was granted at its October 3, 2013 meeting, in conjunction with a Subdivision, which altered lot lines.

The applicant states:

***THE OWNER IS PROPOSING TO DEVELOP THIS SUBDIVISION FOR
FUTURE SALES OF LOTS FOR MEDICAL RELATED SERVICES.***

The site is zoned B-3, Community Business District, thus the proposed medical services uses are allowed by right. Furthermore, this district allows up to 50% building site coverage and a 25-foot front yard setback and zero-foot side and rear yard setbacks (when abutting other commercial zoning districts).

No specific site plans were submitted for the proposed lots; however, it should be noted that at the time of development, each lot will be required to be brought into full compliance with Zoning Ordinance regulations, including tree plantings and landscape area, parking lot lighting, sidewalks, dumpsters, etc. No further PUD review will be required for the development of the individual lots, with the exception of cases where property lines are altered, or relief from Zoning Ordinance requirements is sought.

It should be noted that the “Master Plan” does not depict two existing buildings at 580 and 600 Providence Park East. It should also be noted that the parking lot at 600 Providence Park Drive East appears to have been expanded with an aggregate parking area, without permits.

RECOMMENDATION

Subdivision: Based upon the preceding, the application is recommended for Tentative Approval, subject to the following conditions:

- 1) retention of the lot size in square feet and acres, or the provision of a chart depicting the same information;
- 2) retention of the 25’ minimum building setback along all public rights-of-way;
- 3) placement of a note on the Final Plat stating that no structures are allowed in any easements, without the approval of the easement holder;
- 4) compliance with Engineering comments: (*FINAL PLAT COMMENTS* (should be addressed prior to submitting the FINAL PLAT for review and/or signature by the City Engineer): A. Provide all of the required information on the SUBDIVISION PLAT (i.e. signature blocks, signatures, certification statements, written legal description, required notes, legend, scale, bearings and distances) that is required by the current Alabama State Board of Licensure for Professional Engineers and Land Surveyors. B. Add street names to the vicinity map. C. The two (2) areas listed as “Future Street” need to be renamed as COMMON AREA FOR FUTURE STREET, PRIVATE STREETS, or given a Proposed Public Street Name. Addresses for each LOT will not be able to be assigned until Street names are established. D. Provide the Surveyor’s and Owner’s (notarized) signatures. E. Add a note to the SUBDIVISION PLAT stating that as shown on the 1984 aerial photo (FLIGHT 18 - #76) LOTS 4 and 6-11 will receive historical credit of existing (1984) impervious area towards stormwater detention requirement per Mobile City Code, Chapter 17, Storm Water Management and Flood Control) as follows: LOT 4 – NONE, LOT 6 – NONE, LOT 7 – NONE, LOT 8 – NONE, LOT 9 – NONE, LOT 10 – NONE, LOT 11 – NONE. F. Add a note that a Land Disturbance permit will be required for any land disturbing activity in accordance with Mobile City Code, Chapter 17, Storm Water Management and Flood Control); the City of Mobile, Alabama Flood Plain Management Plan (1984); and, the Rules For Erosion and Sedimentation Control and Storm Water Runoff Control. G. Add a note that the approval of all applicable federal, state, and local agencies (including all storm water runoff, wetland and floodplain requirements) will be required prior to the issuance of a Land Disturbance permit. H. Add a note that sidewalk is required to be constructed, and/or repaired, along the frontage of each lot, or parcel, at time of new development or construction, unless a sidewalk waiver is approved. I. Add a note that all existing and proposed detention

facilities, common areas, and wetlands shall be the responsibility of the Property Owner(s), and not the responsibility of the City of Mobile. J. Add a note that all easements shall remain in effect until vacated through the proper Vacation process. K. Email a pdf copy of the FINAL SUBDIVISION PLAT and LETTER OF DECISION to the Permitting Engineering Dept. for review at land.disturbance@cityofmobile.org prior to obtaining any signatures. No signatures are required on the drawing. L. After addressing all of the FINAL SUBDIVISION PLAT review comments provide the ORIGINAL (with all signatures except for the Planning Commission, Traffic Engineering, and City Engineer), one (1) copy, and a transmittal letter to the Engineering Permitting Department. They can be dropped off at 205 Government St. or mailed to PO Box 1827, Mobile, AL, 36633.)

- 5) placement of a note on the Final Plat stating the following Traffic Engineering comments: *(Street access for the proposed lots, in terms of number, size, location, and design, are to be approved by Traffic Engineering and conform to AASHTO standards. Existing developed sites are limited to the driveways as illustrated on the approved PUD, with any changes in size, location, and design to be approved by Traffic Engineering and conform to AASHTO standards. Required on-site parking, including ADA handicap spaces, shall meet the minimum standards as defined in Section 64-6 of the City's Zoning Ordinance.);*
- 6) compliance with Urban Forestry comments: *(Property to be developed in compliance with state and local laws that pertain to tree preservation and protection on both city and private properties [Act 929 of the 1961 Regular Session of the Alabama Legislature (Acts 1961, p. 1487), as amended, and City Code Chapters 57 and 65]. Private removal of trees in the right-of-way will require approval of the Mobile Tree Commission. Removal of heritage trees from undeveloped residential sites, developed residential sites in historic districts, and all commercial sites will require a tree removal permit.);*
- 7) compliance with Fire comments: *(All projects within the City Limits of Mobile shall comply with the requirements of the City of Mobile Fire Code Ordinance. (2012 International Fire Code). Fire apparatus access is required to be within 150' of all commercial and residential buildings. A fire hydrant is required to be within 400' of non-sprinkled commercial buildings and 600' of sprinkled commercial buildings.);*
- 8) submission of revised PUD site plans (hard copy and .pdf) to Planning & Zoning prior to signing of the Final Plat; and
- 9) full compliance with all municipal codes and ordinances.

Planned Unit Development: Staff recommends the following Findings of Fact for Approval for the Planned Unit Development:

- a. the proposal promotes the objective of Creative design *(to encourage innovative and diversified design in building form and site development)*, because it will allow further development of a private street development;
- b. the proposal promotes the objective of Flexibility *(to permit greater flexibility in the location and arrangement of buildings and uses than is generally possible under district regulations)*, because it will allow an existing medical complex to expand;
- c. the proposal promotes the objective of Efficient land use *(to encourage the most efficient and sustainable use of land, especially tracts in the inner part of the city that remain*

- undeveloped or that are appropriate for redevelopment*), because it will allow new medical offices in the vicinity of an existing hospital;
- d. the proposal promotes the objective of Public services *(to encourage optimum use of available public utilities, streets and community facilities)*, because the area is already served by public services.

The approval should be subject to the following conditions:

- 1) retention of the lot size in square feet and acres, or the provision of a chart depicting the same information;
- 2) retention of the 25' minimum building setback along all public rights-of-way;
- 3) placement of a note on the site plan stating that no structures are allowed in any easements, without the approval of the easement holder;
- 4) placement of a note on the site plan stating that all lots will be developed in full compliance with Zoning Ordinance requirements;
- 5) compliance with Engineering comments: *(1. Due to the proposed subdivision, each LOT will need to be assigned a separate 911 address. Please contact the Engineering Department (Anthony Morris 208-6216, or Steve Smith 208-7135) to discuss the options. 2. ADD THE FOLLOWING NOTES TO THE PUD SITE PLAN: a. Any work performed in the existing ROW (right-of-way) such as driveways, sidewalks, utility connections, grading, drainage, irrigation, or landscaping will require a ROW permit from the City of Mobile Engineering Permitting Department (208-6070) and must comply with the City of Mobile Right-of-Way Construction and Administration Ordinance (Mobile City Code, Chapter 57, Article VIII). b. A Land Disturbance Permit application shall be submitted for any proposed land disturbing activity with the property. A complete set of construction plans including, but not limited to, drainage, utilities, grading, storm water detention systems and paving will need to be included with the Land Disturbance permit. This Permit must be submitted, approved, and issued prior to beginning any of the construction work. c. Any and all proposed land disturbing activity within the property will need to be submitted for review and be in conformance with Mobile City Code, Chapter 17, Storm Water Management and Flood Control); the City of Mobile, Alabama Flood Plain Management Plan (1984); and, the Rules For Erosion and Sedimentation Control and Storm Water Runoff Control. d. Any existing or proposed detention facility shall be maintained as it was constructed and approved. The Land Disturbance Permit application for any proposed construction includes a requirement of a Maintenance and Inspection Plan (signed and notarized by the Owner) for the detention facility. This Plan shall run with the land and be recorded in the County Probate Office prior to the Engineering Department issuing their approval for a Final Certificate of Occupancy. e. The approval of all applicable federal, state, and local agencies (including all storm water runoff, wetland and floodplain requirements) will be required prior to the issuance of a Land Disturbance permit. The Owner/Developer is responsible for acquiring all of the necessary permits and approvals. f. The proposed development must comply with all Engineering Department design requirements and Policy Letters.);*
- 6) placement of a note on the site plan stating the following Traffic Engineering comments: *(Street access for the proposed lots, in terms of number, size, location, and design, are to be approved by Traffic Engineering and conform to AASHTO standards. Existing*

developed sites are limited to the driveways as illustrated on the approved PUD, with any changes in size, location, and design to be approved by Traffic Engineering and conform to AASHTO standards. Required on-site parking, including ADA handicap spaces, shall meet the minimum standards as defined in Section 64-6 of the City's Zoning Ordinance.);

- 7) *compliance with Urban Forestry comments: (Property to be developed in compliance with state and local laws that pertain to tree preservation and protection on both city and private properties [Act 929 of the 1961 Regular Session of the Alabama Legislature (Acts 1961, p. 1487), as amended, and City Code Chapters 57 and 65]. Private removal of trees in the right-of-way will require approval of the Mobile Tree Commission. Removal of heritage trees from undeveloped residential sites, developed residential sites in historic districts, and all commercial sites will require a tree removal permit.);*
- 8) *compliance with Fire comments: (All projects within the City Limits of Mobile shall comply with the requirements of the City of Mobile Fire Code Ordinance. (2012 International Fire Code). Fire apparatus access is required to be within 150' of all commercial and residential buildings. A fire hydrant is required to be within 400' of non-sprinkled commercial buildings and 600' of sprinkled commercial buildings.);*
- 9) *submission of revised PUD site plans (hard copy and .pdf) to Planning & Zoning prior to signing of the Final Plat; and*
- 10) *full compliance with all municipal codes and ordinances.*

Revised for the June 17th meeting:

This item was heldover from the Planning Commission's June 3, 2021 meeting due to a lack of a quorum. No new information has been submitted, therefore, the recommendation remains the same.

RECOMMENDATION

Subdivision: *Based upon the preceding, the application is recommended for Tentative Approval, subject to the following conditions:*

- 1) *retention of the lot size in square feet and acres, or the provision of a chart depicting the same information;*
- 2) *retention of the 25' minimum building setback along all public rights-of-way;*
- 3) *placement of a note on the Final Plat stating that no structures are allowed in any easements, without the approval of the easement holder;*
- 4) *compliance with Engineering comments: (FINAL PLAT COMMENTS (should be addressed prior to submitting the FINAL PLAT for review and/or signature by the City Engineer): A. Provide all of the required information on the SUBDIVISION PLAT (i.e. signature blocks, signatures, certification statements, written legal description, required notes, legend, scale, bearings and distances) that is required by the current Alabama State Board of Licensure for Professional Engineers and Land Surveyors. B. Add street names to the vicinity map. C. The two (2) areas listed as "Future Street" need to be renamed as COMMON AREA FOR FUTURE STREET, PRIVATE STREETS, or given a Proposed Public Street Name. Addresses for each LOT will not be able to be assigned*

- until Street names are established. D. Provide the Surveyor's and Owner's (notarized) signatures. E. Add a note to the SUBDIVISION PLAT stating that as shown on the 1984 aerial photo (FLIGHT 18 - #76) LOTS 4 and 6-11 will receive historical credit of existing (1984) impervious area towards stormwater detention requirement per Mobile City Code, Chapter 17, Storm Water Management and Flood Control) as follows: LOT 4 – NONE, LOT 6 – NONE, LOT 7 – NONE, LOT 8 – NONE, LOT 9 – NONE, LOT 10 – NONE, LOT 11 – NONE. F. Add a note that a Land Disturbance permit will be required for any land disturbing activity in accordance with Mobile City Code, Chapter 17, Storm Water Management and Flood Control); the City of Mobile, Alabama Flood Plain Management Plan (1984); and, the Rules For Erosion and Sedimentation Control and Storm Water Runoff Control. G. Add a note that the approval of all applicable federal, state, and local agencies (including all storm water runoff, wetland and floodplain requirements) will be required prior to the issuance of a Land Disturbance permit. H. Add a note that sidewalk is required to be constructed, and/or repaired, along the frontage of each lot, or parcel, at time of new development or construction, unless a sidewalk waiver is approved. I. Add a note that all existing and proposed detention facilities, common areas, and wetlands shall be the responsibility of the Property Owner(s), and not the responsibility of the City of Mobile. J. Add a note that all easements shall remain in effect until vacated through the proper Vacation process. K. Email a pdf copy of the FINAL SUBDIVISION PLAT and LETTER OF DECISION to the Permitting Engineering Dept. for review at land.disturbance@cityofmobile.org prior to obtaining any signatures. No signatures are required on the drawing. L. After addressing all of the FINAL SUBDIVISION PLAT review comments provide the ORIGINAL (with all signatures except for the Planning Commission, Traffic Engineering, and City Engineer), one (1) copy, and a transmittal letter to the Engineering Permitting Department. They can be dropped off at 205 Government St. or mailed to PO Box 1827, Mobile, AL, 36633.)
- 5) placement of a note on the Final Plat stating the following Traffic Engineering comments: (Street access for the proposed lots, in terms of number, size, location, and design, are to be approved by Traffic Engineering and conform to AASHTO standards. Existing developed sites are limited to the driveways as illustrated on the approved PUD, with any changes in size, location, and design to be approved by Traffic Engineering and conform to AASHTO standards. Required on-site parking, including ADA handicap spaces, shall meet the minimum standards as defined in Section 64-6 of the City's Zoning Ordinance.);
- 6) compliance with Urban Forestry comments: (Property to be developed in compliance with state and local laws that pertain to tree preservation and protection on both city and private properties [Act 929 of the 1961 Regular Session of the Alabama Legislature (Acts 1961, p. 1487), as amended, and City Code Chapters 57 and 65]. Private removal of trees in the right-of-way will require approval of the Mobile Tree Commission. Removal of heritage trees from undeveloped residential sites, developed residential sites in historic districts, and all commercial sites will require a tree removal permit.);
- 7) compliance with Fire comments: (All projects within the City Limits of Mobile shall comply with the requirements of the City of Mobile Fire Code Ordinance. (2012 International Fire Code). Fire apparatus access is required to be within 150' of all

commercial and residential buildings. A fire hydrant is required to be within 400' of non-sprinkled commercial buildings and 600' of sprinkled commercial buildings.);

- 8) submission of revised PUD site plans (hard copy and .pdf) to Planning & Zoning prior to signing of the Final Plat; and*
- 9) full compliance with all municipal codes and ordinances.*

Planned Unit Development: *Staff recommends the following Findings of Fact for Approval for the Planned Unit Development:*

- a. the proposal promotes the objective of Creative design (to encourage innovative and diversified design in building form and site development), because it will allow further development of a private street development;*
- b. the proposal promotes the objective of Flexibility (to permit greater flexibility in the location and arrangement of buildings and uses than is generally possible under district regulations), because it will allow an existing medical complex to expand;*
- c. the proposal promotes the objective of Efficient land use (to encourage the most efficient and sustainable use of land, especially tracts in the inner part of the city that remain undeveloped or that are appropriate for redevelopment), because it will allow new medical offices in the vicinity of an existing hospital;*
- d. the proposal promotes the objective of Public services (to encourage optimum use of available public utilities, streets and community facilities), because the area is already served by public services.*


The approval should be subject to the following conditions:

- 1) retention of the lot size in square feet and acres, or the provision of a chart depicting the same information;*
- 2) retention of the 25' minimum building setback along all public rights-of-way;*
- 3) placement of a note on the site plan stating that no structures are allowed in any easements, without the approval of the easement holder;*
- 4) placement of a note on the site plan stating that all lots will be developed in full compliance with Zoning Ordinance requirements;*
- 5) compliance with Engineering comments: (1. Due to the proposed subdivision, each LOT will need to be assigned a separate 911 address. Please contact the Engineering Department (Anthony Morris 208-6216, or Steve Smith 208-7135) to discuss the options. 2. ADD THE FOLLOWING NOTES TO THE PUD SITE PLAN: a. Any work performed in the existing ROW (right-of-way) such as driveways, sidewalks, utility connections, grading, drainage, irrigation, or landscaping will require a ROW permit from the City of Mobile Engineering Permitting Department (208-6070) and must comply with the City of Mobile Right-of-Way Construction and Administration Ordinance (Mobile City Code, Chapter 57, Article VIII). b. A Land Disturbance Permit application shall be submitted for any proposed land disturbing activity with the property. A complete set of construction plans including, but not limited to, drainage, utilities, grading, storm water detention systems and paving will need to be included with the Land Disturbance permit. This Permit must be submitted, approved, and issued prior to beginning any of the construction work. c. Any and all proposed land disturbing activity within the property*

will need to be submitted for review and be in conformance with Mobile City Code, Chapter 17, Storm Water Management and Flood Control); the City of Mobile, Alabama Flood Plain Management Plan (1984); and, the Rules For Erosion and Sedimentation Control and Storm Water Runoff Control. d. Any existing or proposed detention facility shall be maintained as it was constructed and approved. The Land Disturbance Permit application for any proposed construction includes a requirement of a Maintenance and Inspection Plan (signed and notarized by the Owner) for the detention facility. This Plan shall run with the land and be recorded in the County Probate Office prior to the Engineering Department issuing their approval for a Final Certificate of Occupancy. e. The approval of all applicable federal, state, and local agencies (including all storm water runoff, wetland and floodplain requirements) will be required prior to the issuance of a Land Disturbance permit. The Owner/Developer is responsible for acquiring all of the necessary permits and approvals. f. The proposed development must comply with all Engineering Department design requirements and Policy Letters.);

- 6) placement of a note on the site plan stating the following Traffic Engineering comments: (Street access for the proposed lots, in terms of number, size, location, and design, are to be approved by Traffic Engineering and conform to AASHTO standards. Existing developed sites are limited to the driveways as illustrated on the approved PUD, with any changes in size, location, and design to be approved by Traffic Engineering and conform to AASHTO standards. Required on-site parking, including ADA handicap spaces, shall meet the minimum standards as defined in Section 64-6 of the City's Zoning Ordinance.);
- 7) compliance with Urban Forestry comments: (Property to be developed in compliance with state and local laws that pertain to tree preservation and protection on both city and private properties [Act 929 of the 1961 Regular Session of the Alabama Legislature (Acts 1961, p. 1487), as amended, and City Code Chapters 57 and 65]. Private removal of trees in the right-of-way will require approval of the Mobile Tree Commission. Removal of heritage trees from undeveloped residential sites, developed residential sites in historic districts, and all commercial sites will require a tree removal permit.);
- 8) compliance with Fire comments: (All projects within the City Limits of Mobile shall comply with the requirements of the City of Mobile Fire Code Ordinance. (2012 International Fire Code). Fire apparatus access is required to be within 150' of all commercial and residential buildings. A fire hydrant is required to be within 400' of non-sprinkled commercial buildings and 600' of sprinkled commercial buildings.);
- 9) submission of revised PUD site plans (hard copy and .pdf) to Planning & Zoning prior to signing of the Final Plat; and
- 10) full compliance with all municipal codes and ordinances.

LOCATOR MAP

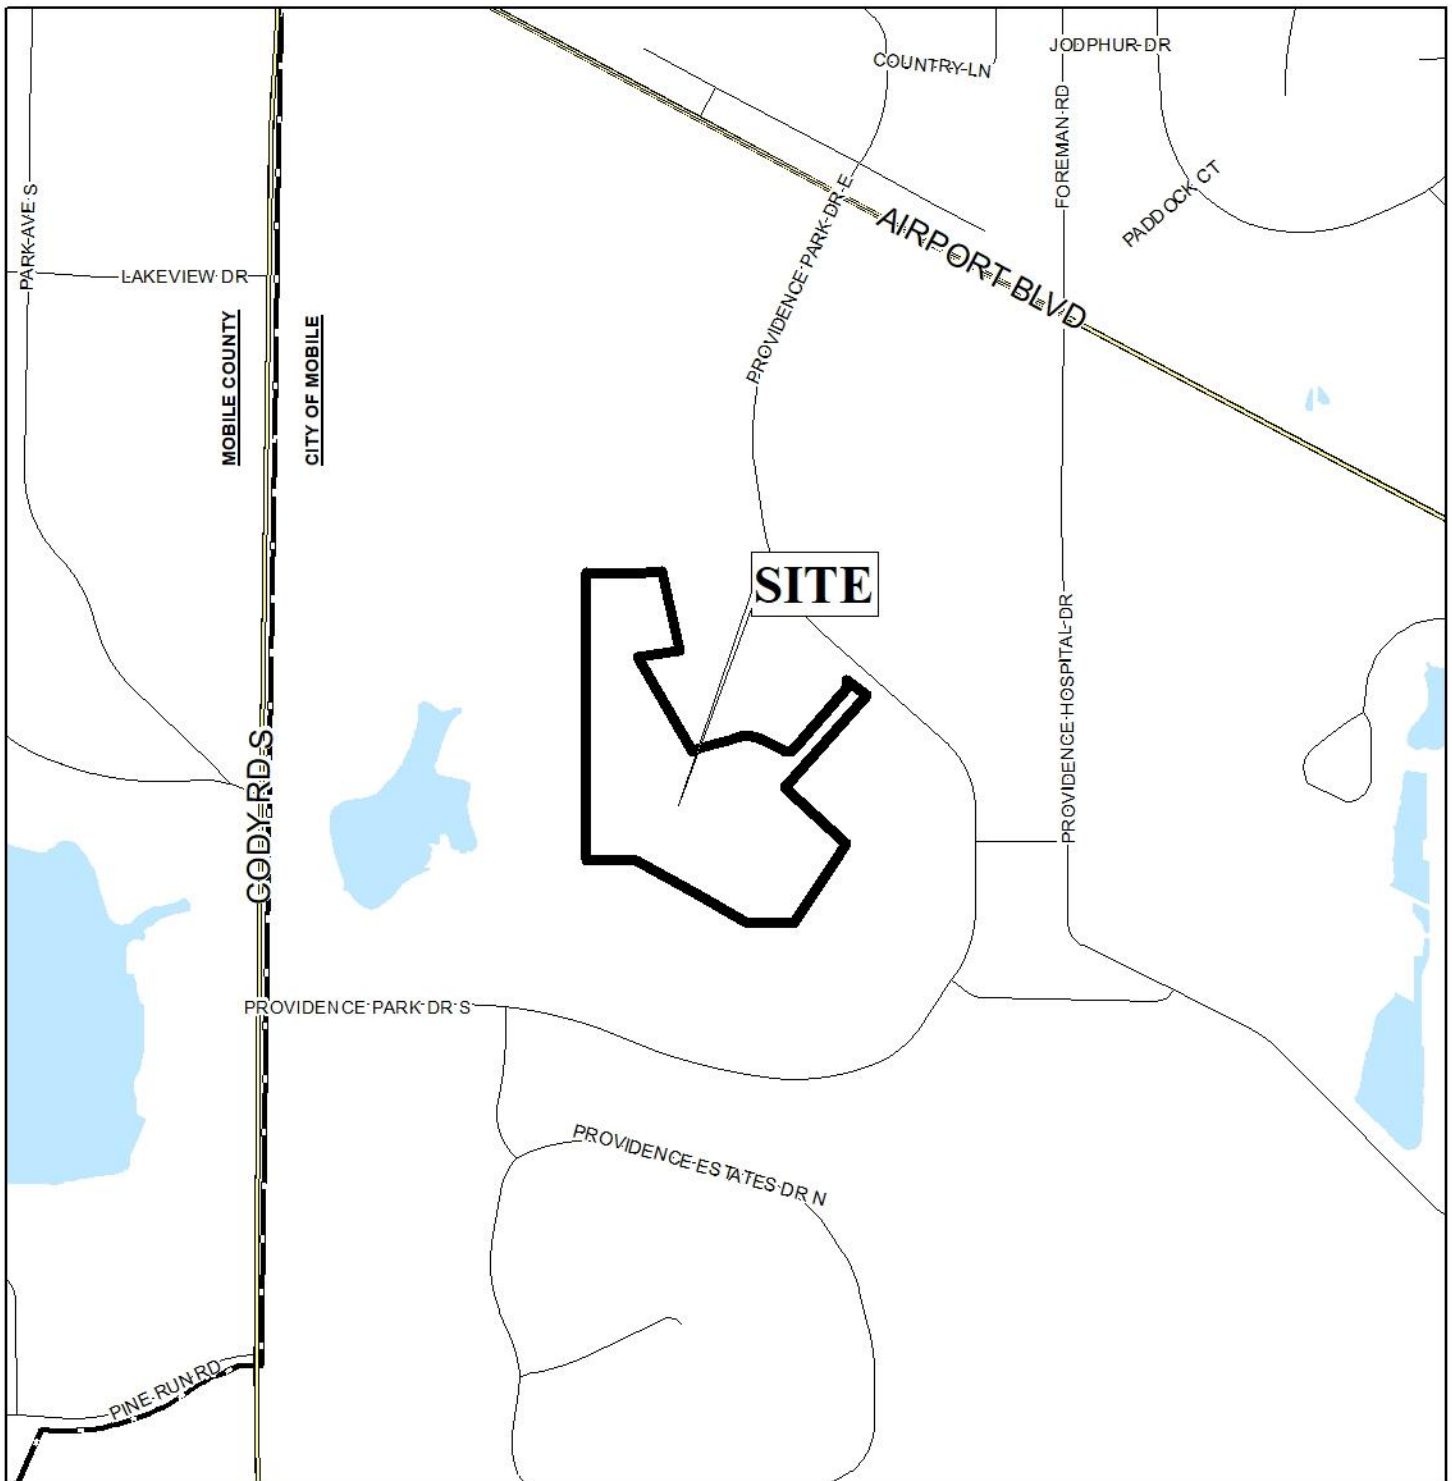


APPLICATION NUMBER 1 DATE June 17, 2021

APPLICANT Providence Park POB West Subdivision, North Addition,
Resubdivision of Lot 3A

REQUEST Subdivision, Planned Unit Development



LOCATOR ZONING MAP

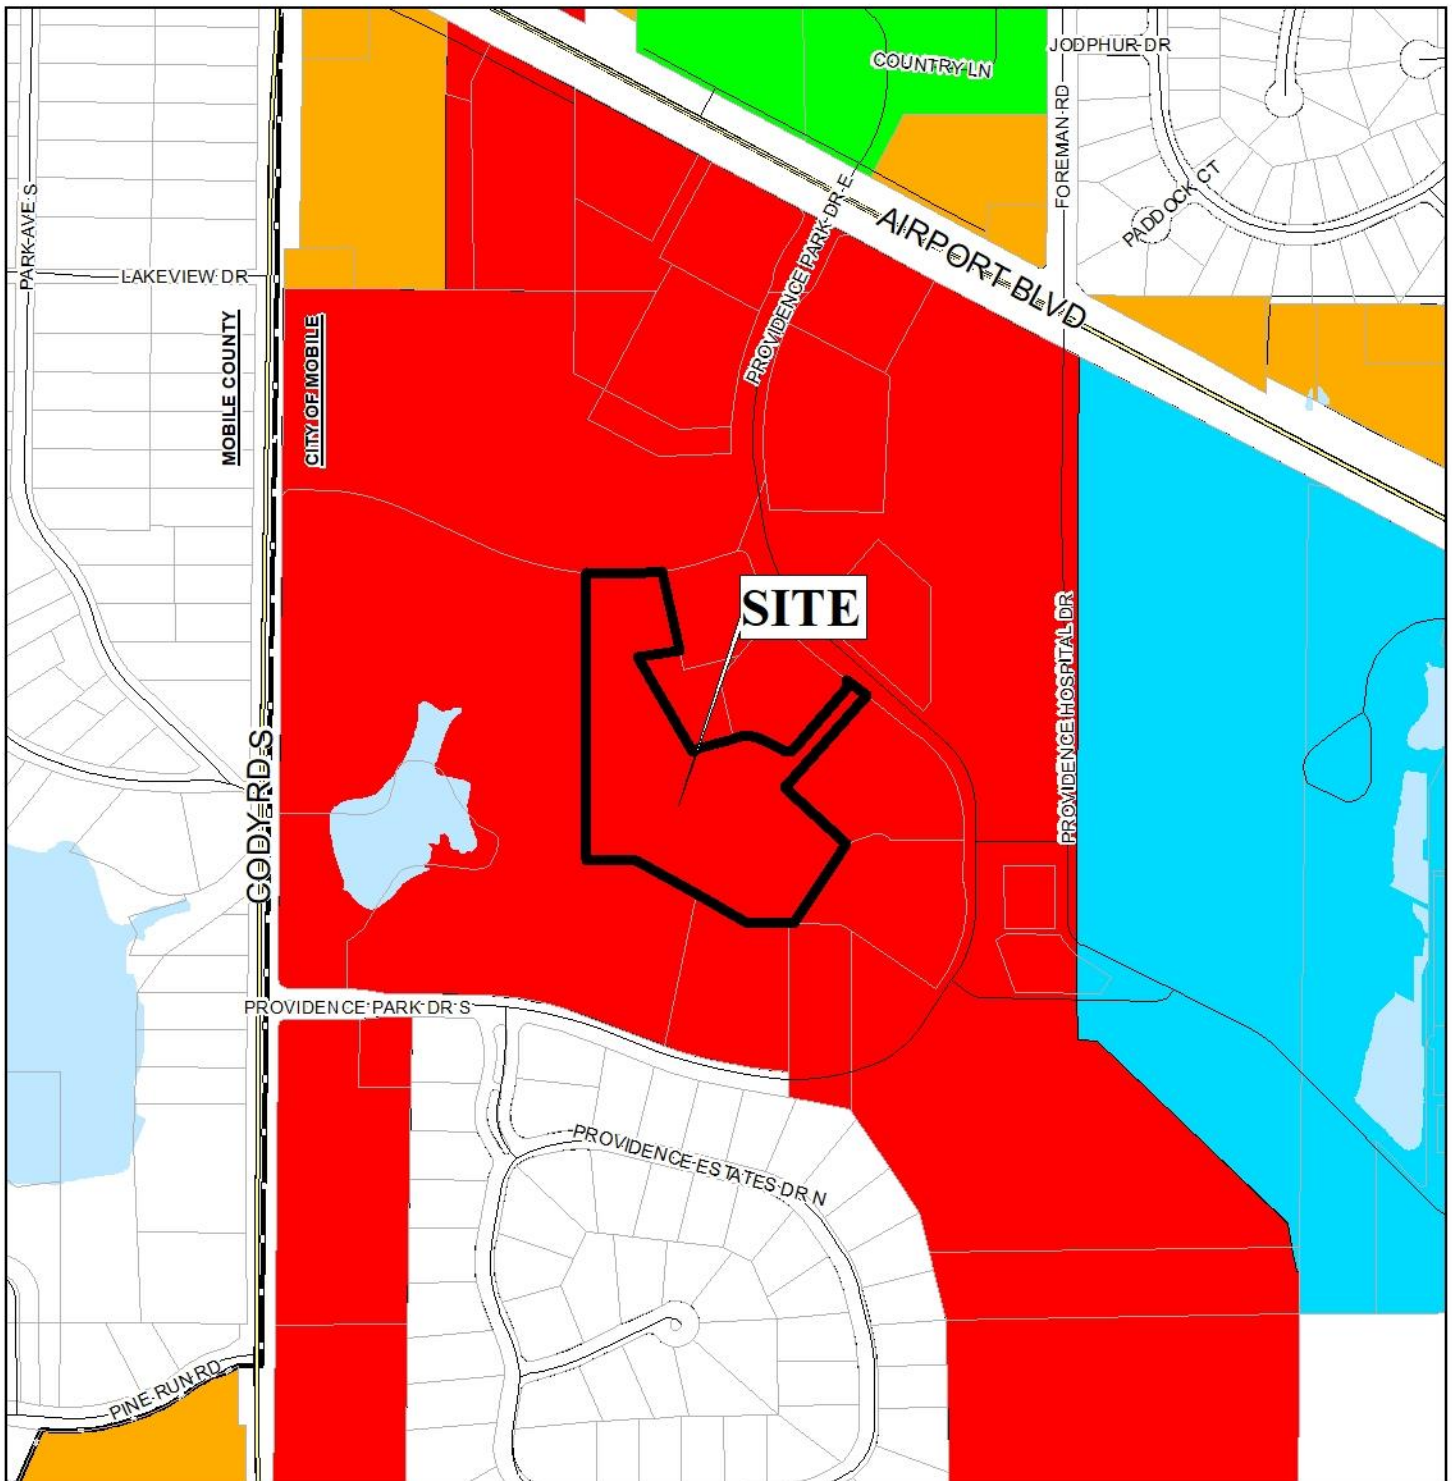


APPLICATION NUMBER 1 DATE June 17, 2021

APPLICANT Providence Park POB West Subdivision, North Addition,
Resubdivision of Lot 3A

REQUEST Subdivision, Planned Unit Development



FLUM LOCATOR MAP

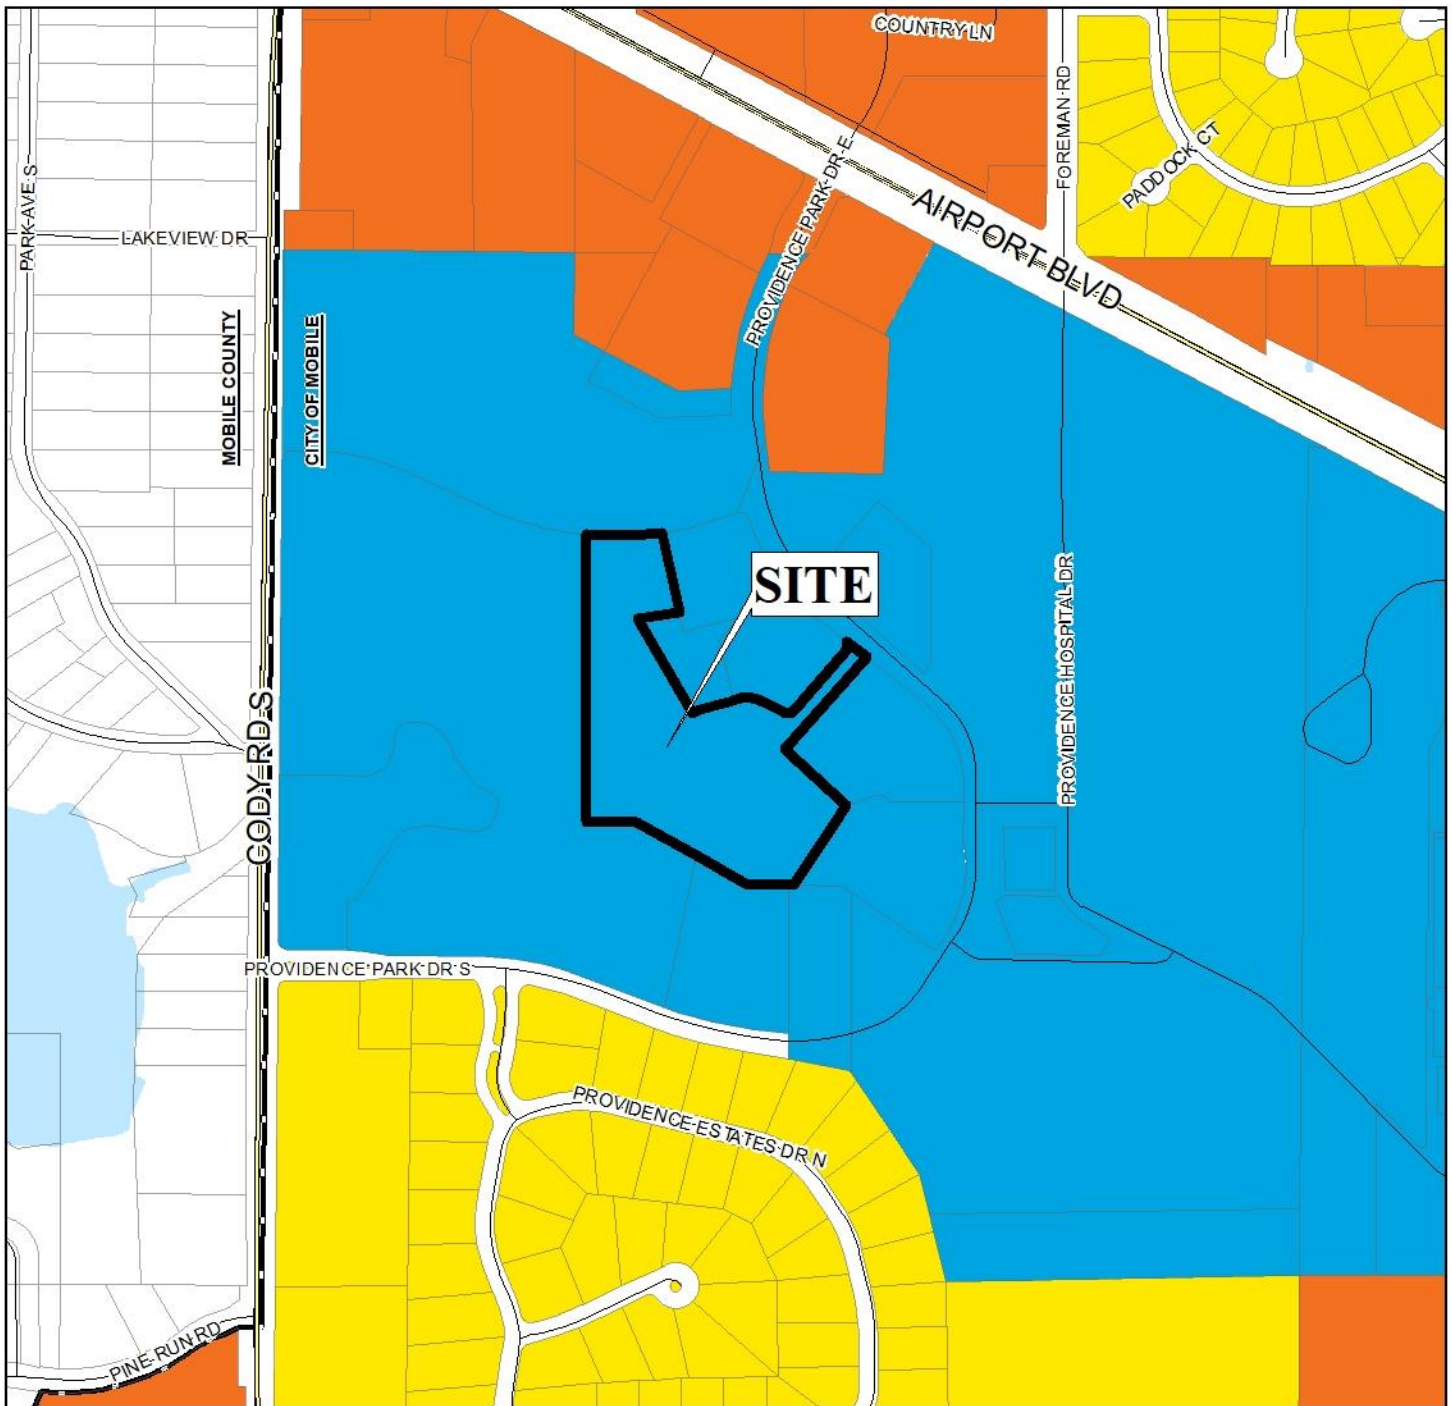

APPLICATION NUMBER 1 DATE June 17, 2021

Providence Park POB West Subdivision, North Addition,


APPLICANT Resubdivision of Lot 3A

REQUEST Subdivision, Planned Unit Development

Low Density Residential	Neighborhood Center - Traditional	Downtown Waterfront	Parks & Open Space
Mixed Density Residential	Neighborhood Center - Suburban	Light Industry	Water Dependent
Downtown	Traditional Corridor	Heavy Industry	
District Center	Mixed Commercial Corridor	Institutional	




ENVIRONMENTAL LOCATOR MAP

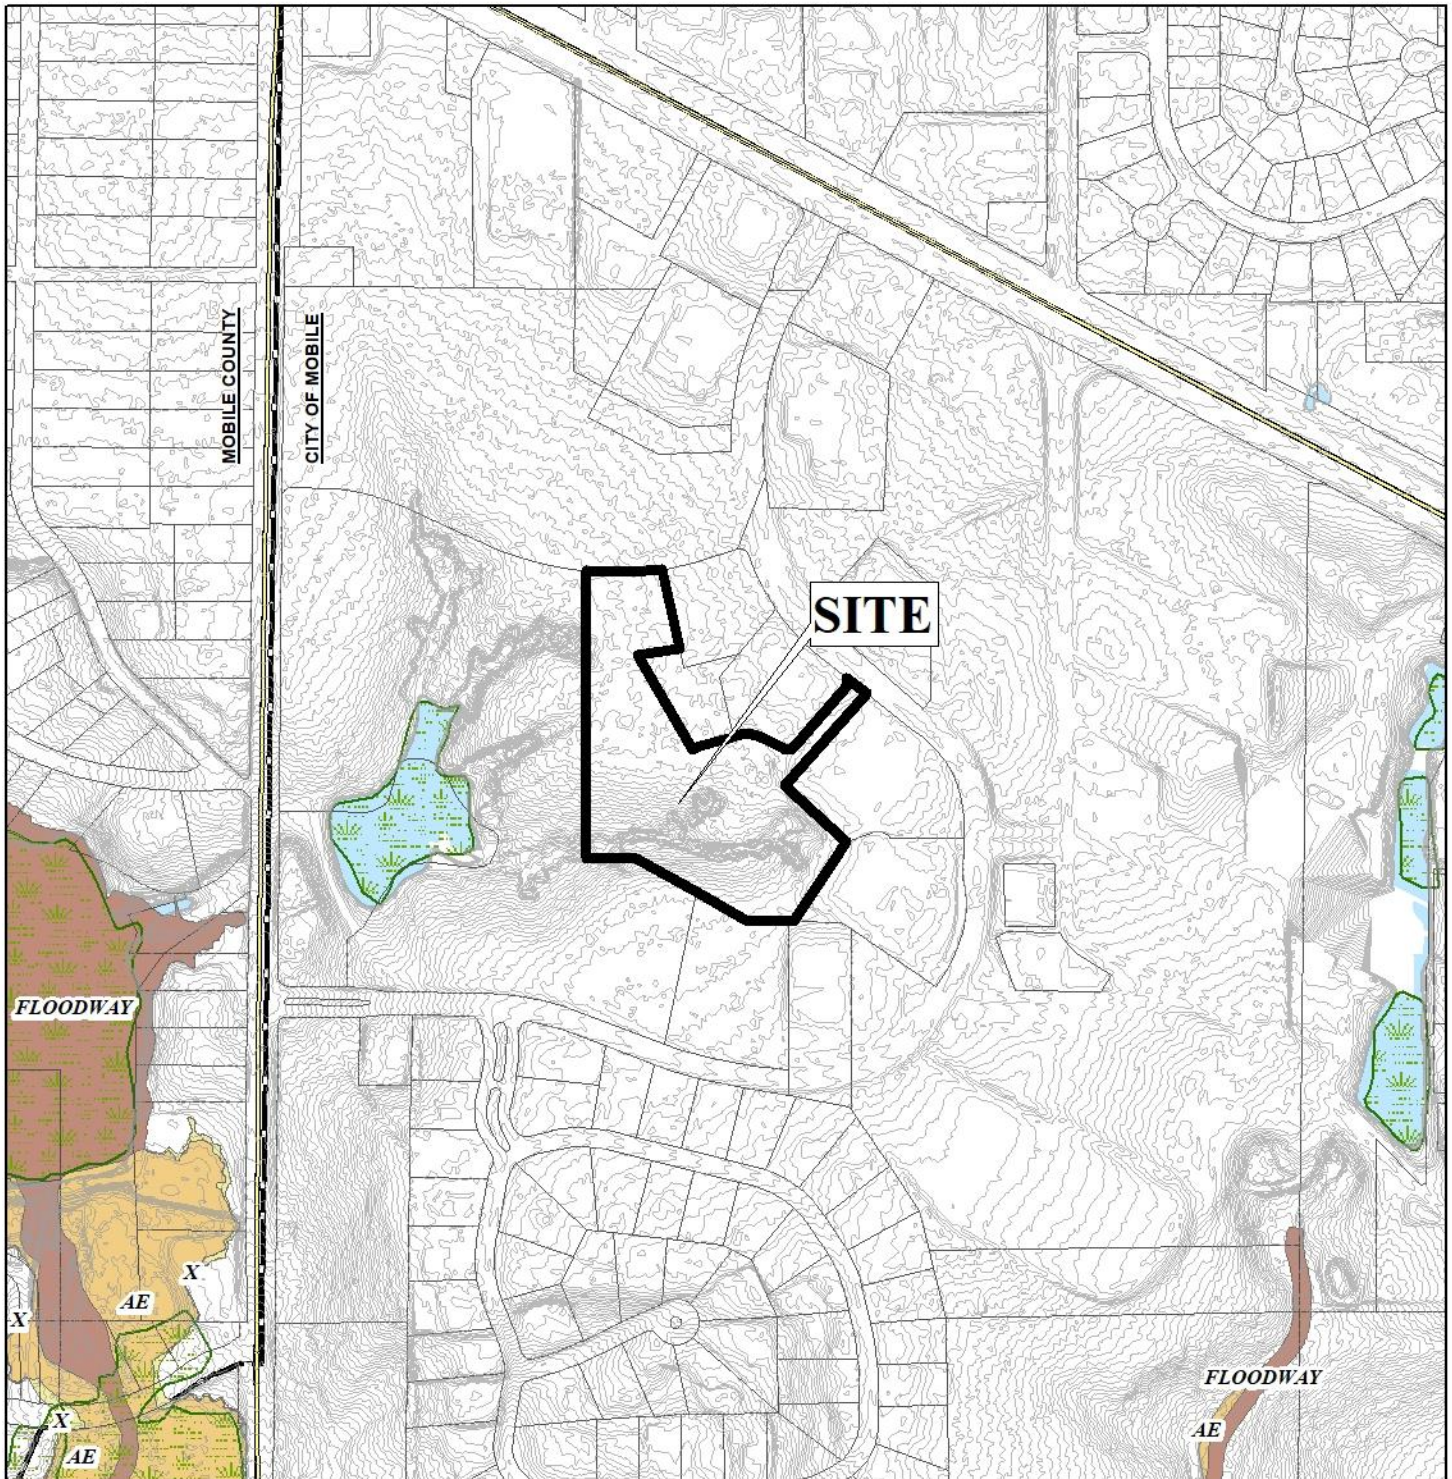

APPLICATION NUMBER 1 DATE June 17, 2021
Providence Park POB West Subdivision, North Addition,
APPLICANT Resubdivision of Lot 3A
REQUEST Subdivision, Planned Unit Development



PLANNING COMMISSION VICINITY MAP - EXISTING ZONING

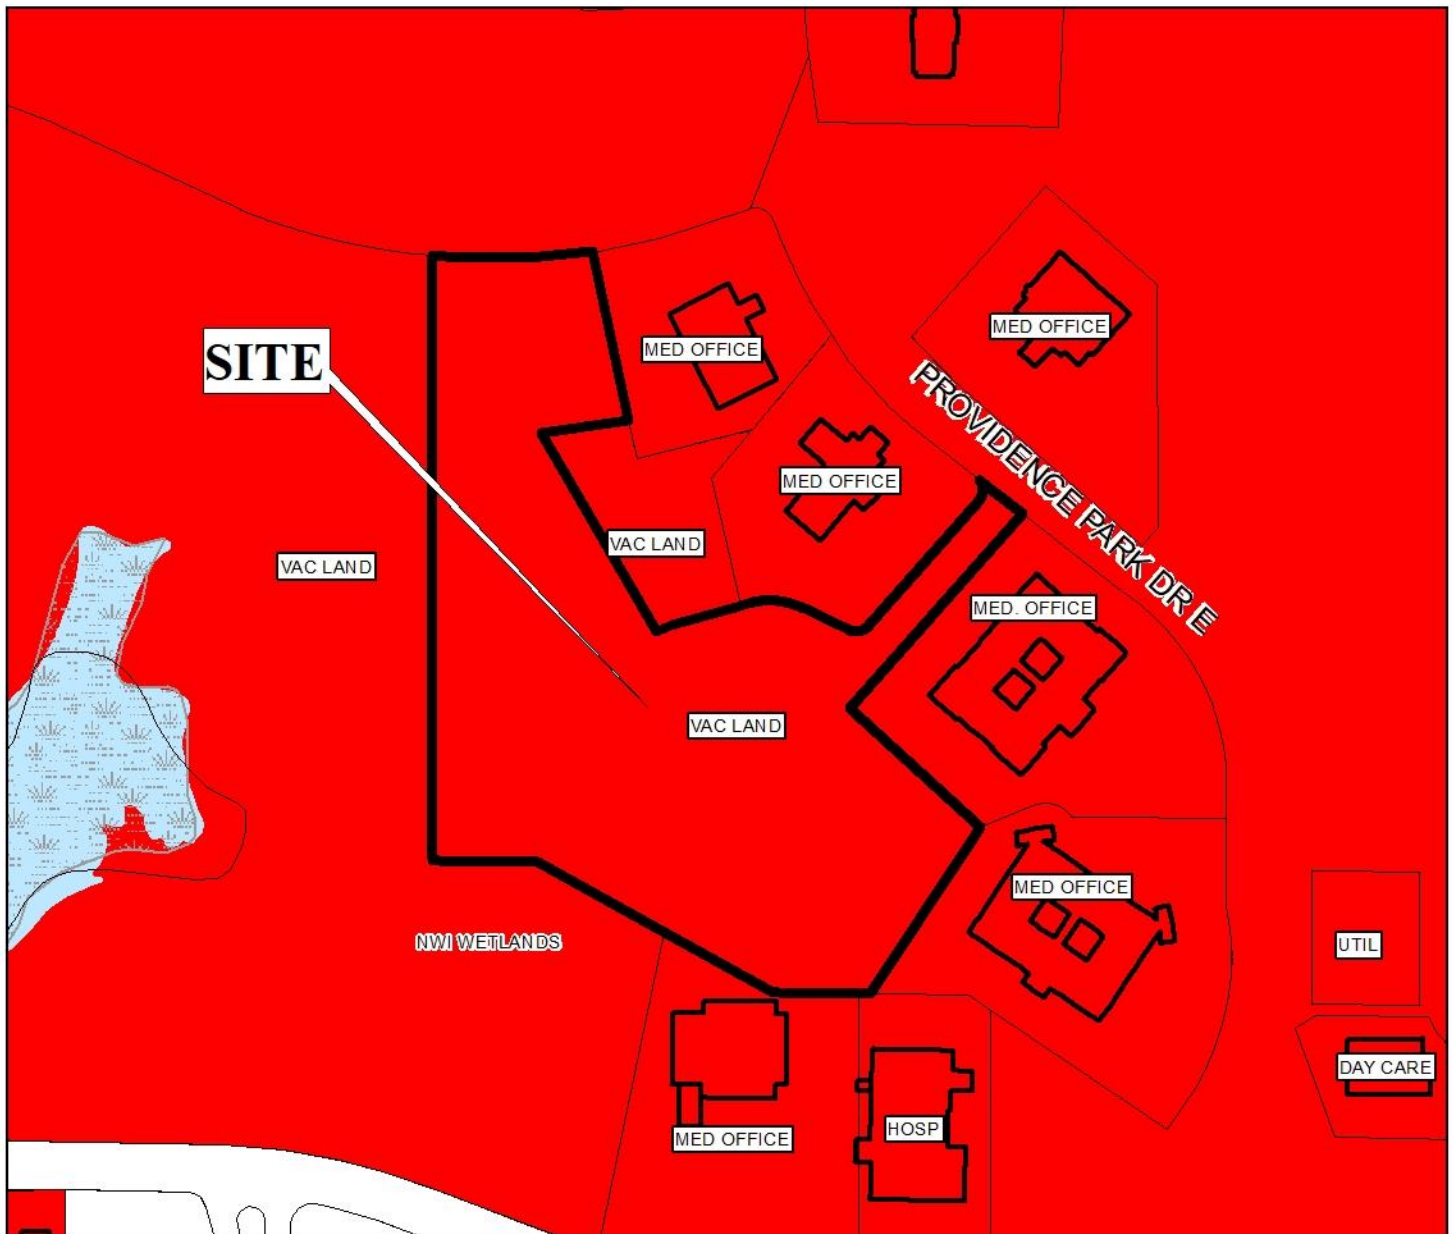

The site is surrounded by residential units, vacant land, commercial units, and medical offices.

APPLICATION NUMBER 1 DATE June 17, 2021

Providence Park POB West Subdivision, North Addition,

APPLICANT Resubdivision of Lot 3A

REQUEST Subdivision, Planned Unit Development

 R-A	 R-3	 T-B	 B-2	 B-5	 MUN	 SD-WH	 T5.1
 R-1	 R-B	 B-1	 B-3	 I-1	 OPEN	 T3	 T5.2
 R-2	 H-B	 LB-2	 B-4	 I-2	 SD	 T4	 T6



PLANNING COMMISSION

VICINITY MAP - EXISTING AERIAL




The site is surrounded by residential units, vacant land, commercial units, and medical offices.

APPLICATION NUMBER 1 DATE June 17, 2021
 PROVIDENCE PARK POB WEST SUBDIVISION, NORTH ADDITION,
 APPLICANT Resubdivision of Lot 3A
 REQUEST Subdivision, Planned Unit Development



SITE PLAN

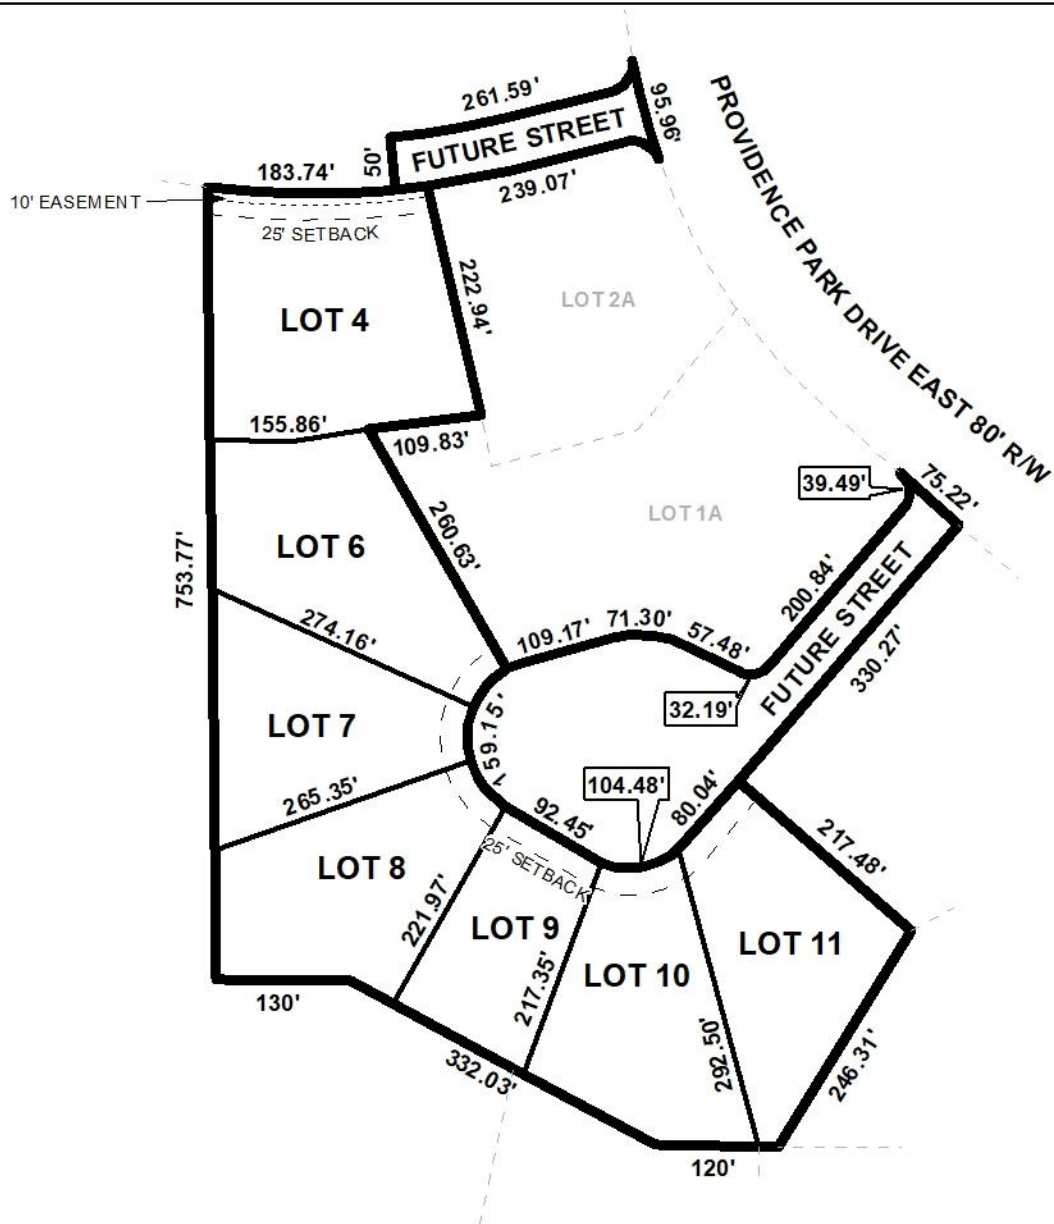

The site plan illustrates proposed lots, private streets, setbacks and an easement.


APPLICATION NUMBER 1 DATE June 17, 2021

APPLICANT Providence Park POB West Subdivision
North Addition, Resubdivision of Lot 3A

REQUEST Subdivision, Planned Unit Development




MASTER SITE PLAN

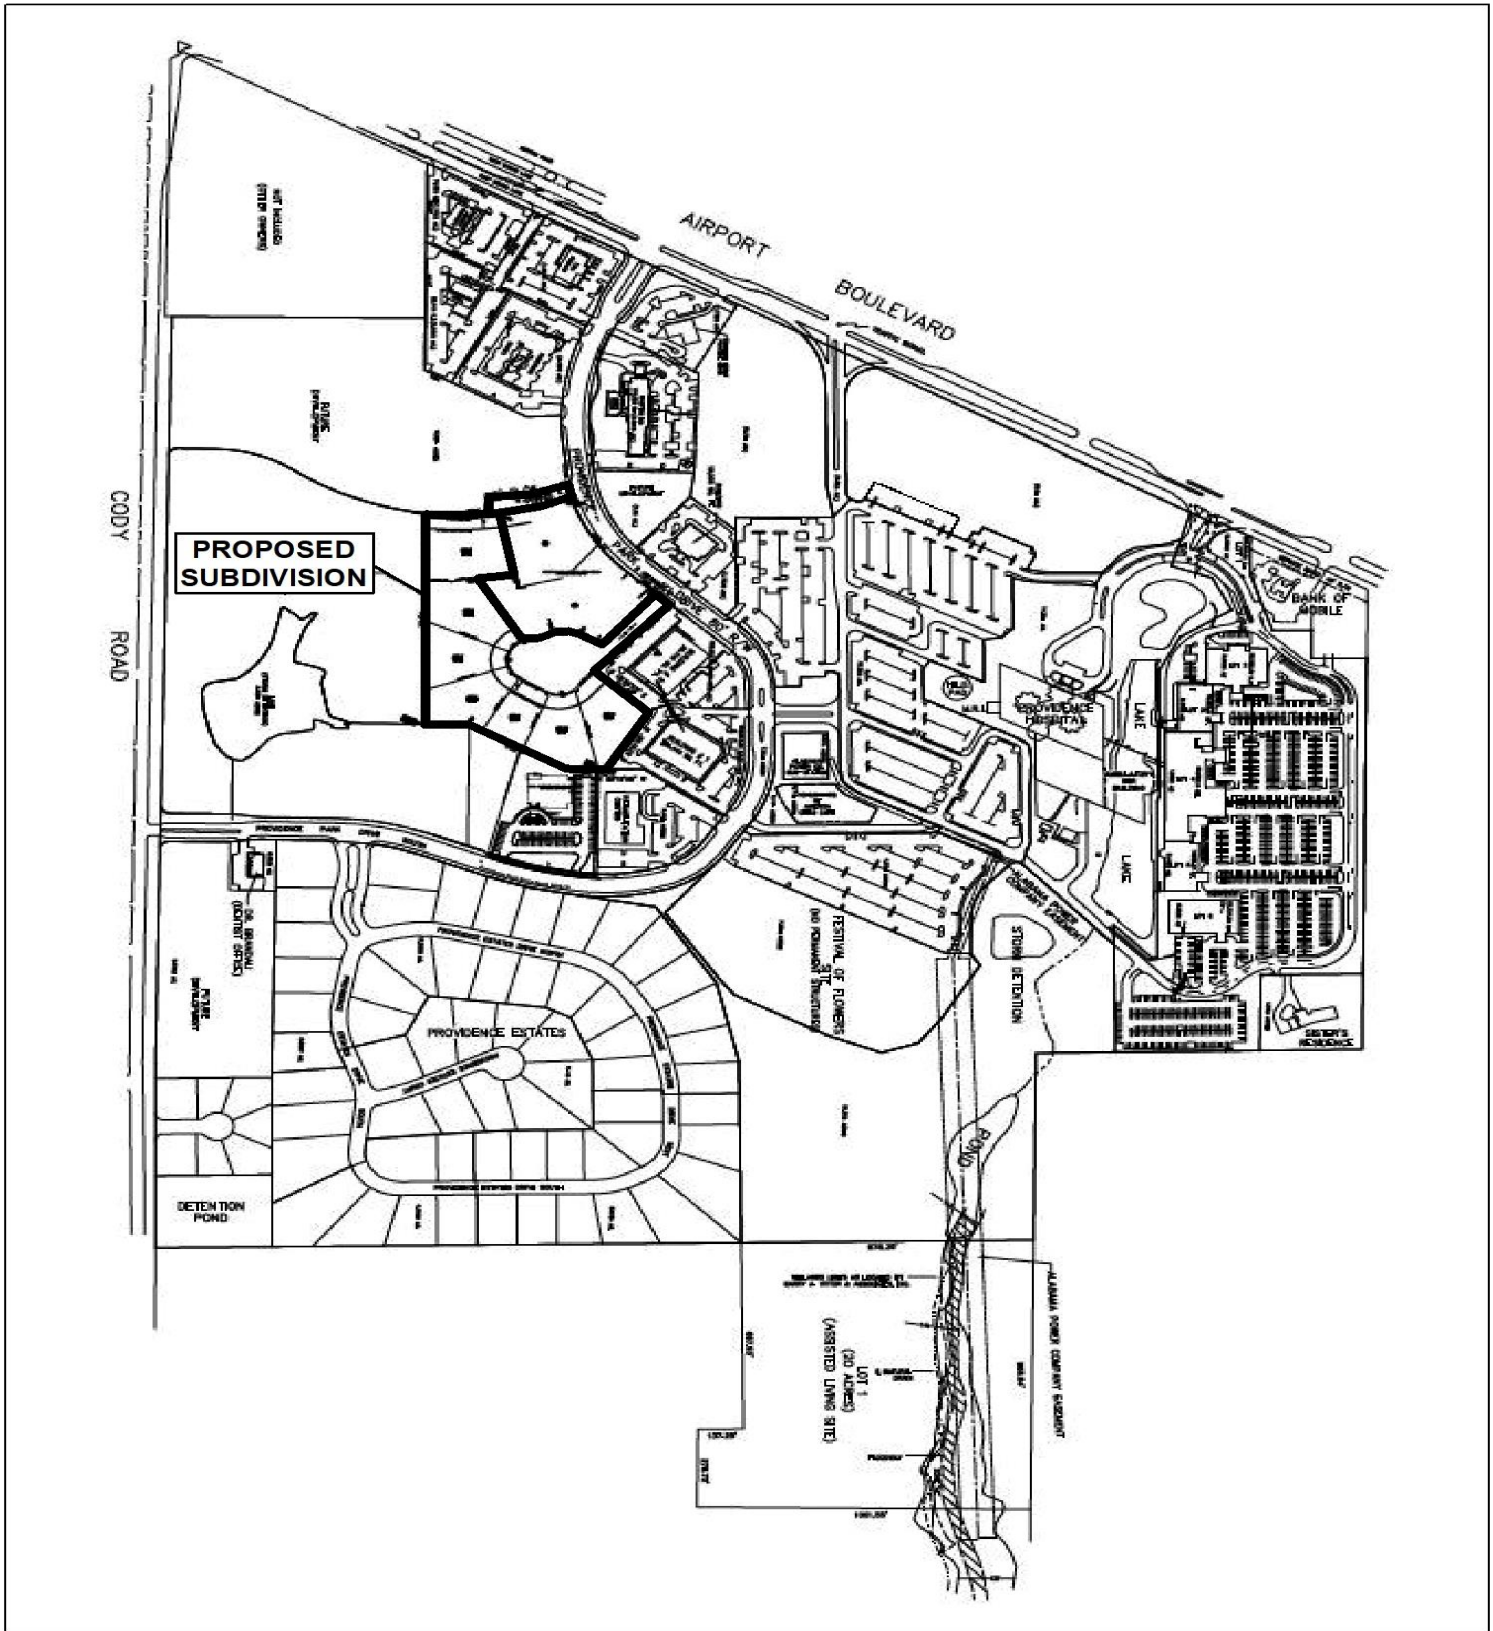

APPLICATION NUMBER 1 DATE June 17, 2021

APPLICANT	Providence Park POB West Subdivision North Addition, Resubdivision of Lot 3A
-----------	---

REQUEST	Subdivision, Planned Unit Development
---------	---------------------------------------

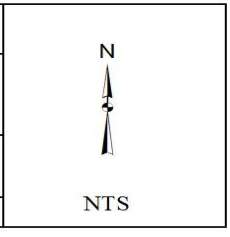

NTS