

# MOBILE TREE COMMISSION



APPLICATION NUMBER P-2009-12 DATE June 23, 2009 /

APPLICANT Garden Design Solutions

LOCATION 51 Marston Lane NTS



## APPLICATION FOR PERMIT

CITY OF MOBILE  
OFFICE OF TREE COMMISSION

Application No: P-2009-12  
Date: \_\_\_\_\_

## 1. Applicant:

Name GARDEN DESIGN SOLUTIONS  
Address P.O. BOX 2146  
FAIRHOPE AL 36533

Telephone Number 929. 0702

## 2. Owner (if different from applicant):

Name MARC & SUSIE FOSTER  
Address 51 MARSTON LANE  
MOBILE 36608

Telephone Number 342. 9201

3. Location of Tree: IN MARSTON LANE P.O.W. - CLOSE TO PROPERTY LINE
4. Type of Tree: CAPE MYRTLE (2) Trim \_\_\_\_\_ Remove X
5. Approximate Diameter four (4) feet from the ground: < 4" Height +/- 20'
6. Reason for Removal or Trimming as Requested: THIN & DEFORMED CAPE

MYRTLES ARE UNDER CANOPY OF REMAINING MAGNOLIA AND  
LIVE OAK TREES -  
CLEANING OUT FOR  
NEW LANDSCAPE AND  
DRIVEWAY

New Matti  
Applicant

Susie W. Foster  
Owner - if different from applicant

The above application is (Approved, Disapproved) this \_\_\_\_\_ day of \_\_\_\_\_.

\_\_\_\_\_  
Chairman of the Tree Commission


P. O. Box 1827 - Mobile, Alabama 36633-1827

Telephone: 251/208-7091

Fax: 251/208-7896

e-mail: [forestry@cityofmobile.org](mailto:forestry@cityofmobile.org)

Form 150UF004

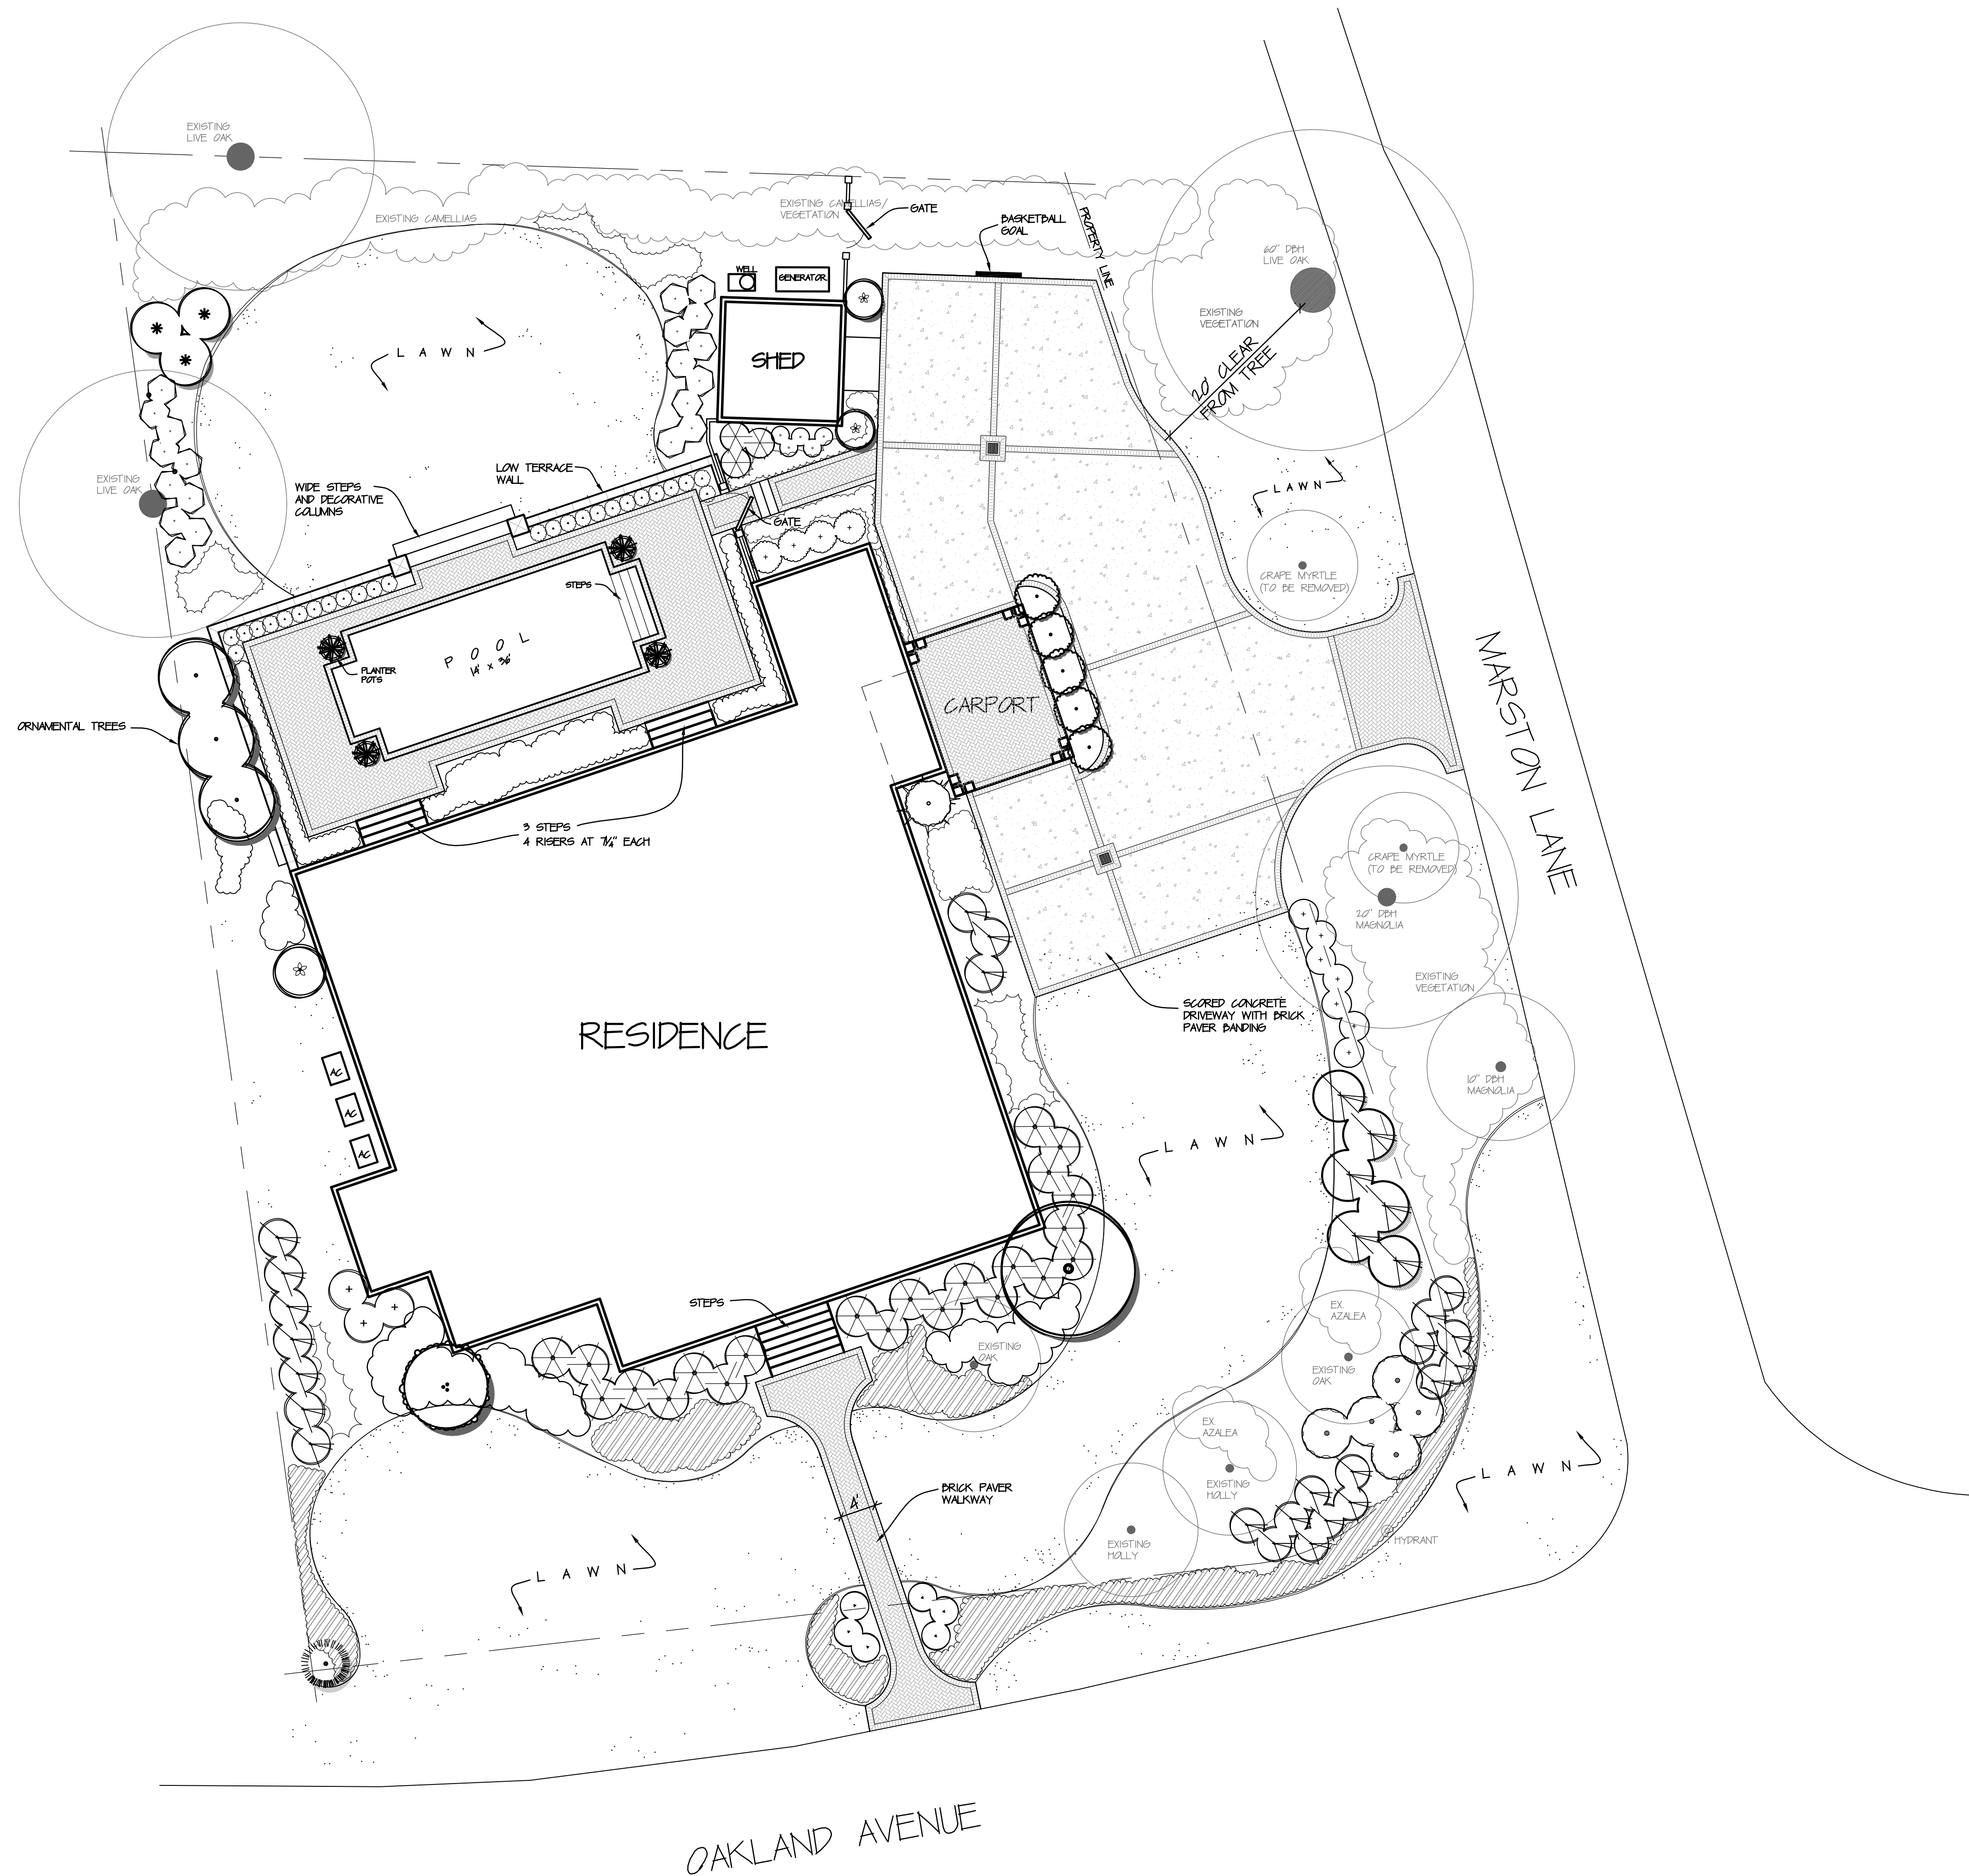

SCALE: 1" = 10'-0"

A Landscape Master Plan For:  
**The Foster Residence**  
Mobile, Alabama

Date: 02.13.2009
Revised: 06.11.2009
Designer: Paul Fontenot
Landscape Master Plan

**Date: June 23, 2009**

**Application No.: P-2009-12**



**LOCATION:** 51 Marston Lane

**TREE HEALTH:** Two Crape Myrtle Trees appear to be healthy.

**SITUATION:** Applicant is requesting to remove the trees due to the construction of new drive way for residential renovations.

**STAFF RECOMMENDATION:** Staff recommends to approve the removal of the two Crape Myrtle trees with a two for one replacement of like kind and size to be planted on the right of way in the project area with the proper right of way permit.