
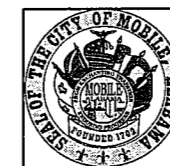


**CITY OF MOBILE, ALABAMA
ENGINEERING DEPARTMENT**

TYPICAL CUL-DE-SAC (NO MEDIAN)

STANDARD DWG 2 SHEET 1 OF 2 OCTOBER 2009

NTS

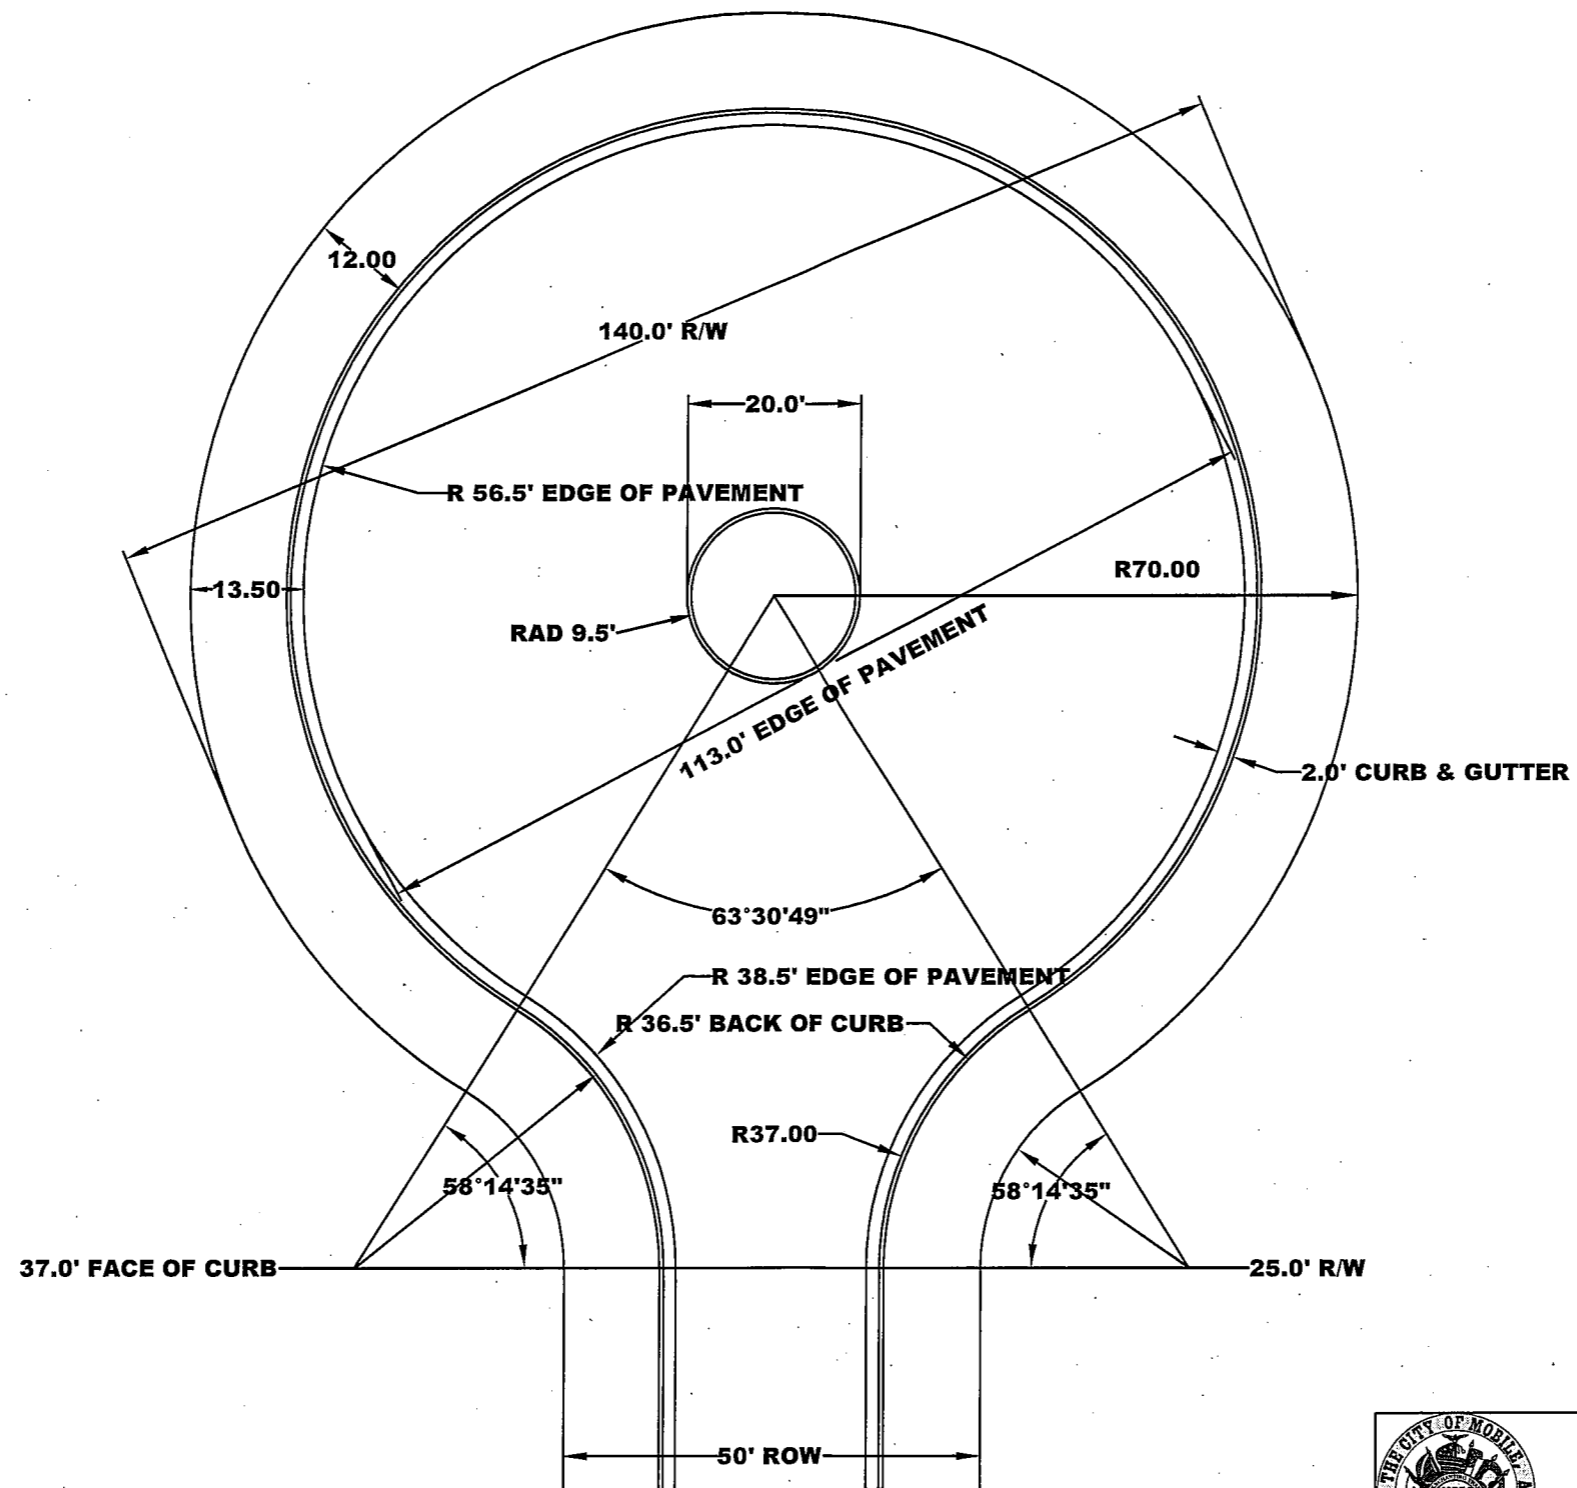

**CITY OF MOBILE, ALABAMA
ENGINEERING DEPARTMENT**

TYPICAL CUL-DE-SAC (WITH MEDIAN)

STANDARD DWG 2 SHEET 2 OF 2 OCTOBER 2009

NTS